

SKYHILLS ASTRA


3 Bedroom Duplex, type: A-1904

Level: 19th floor

Internal living area: 1623.21 sq.ft.

Outdoor living area: 240.25 sq.ft.

Total living area: 1863.46 sq.ft.

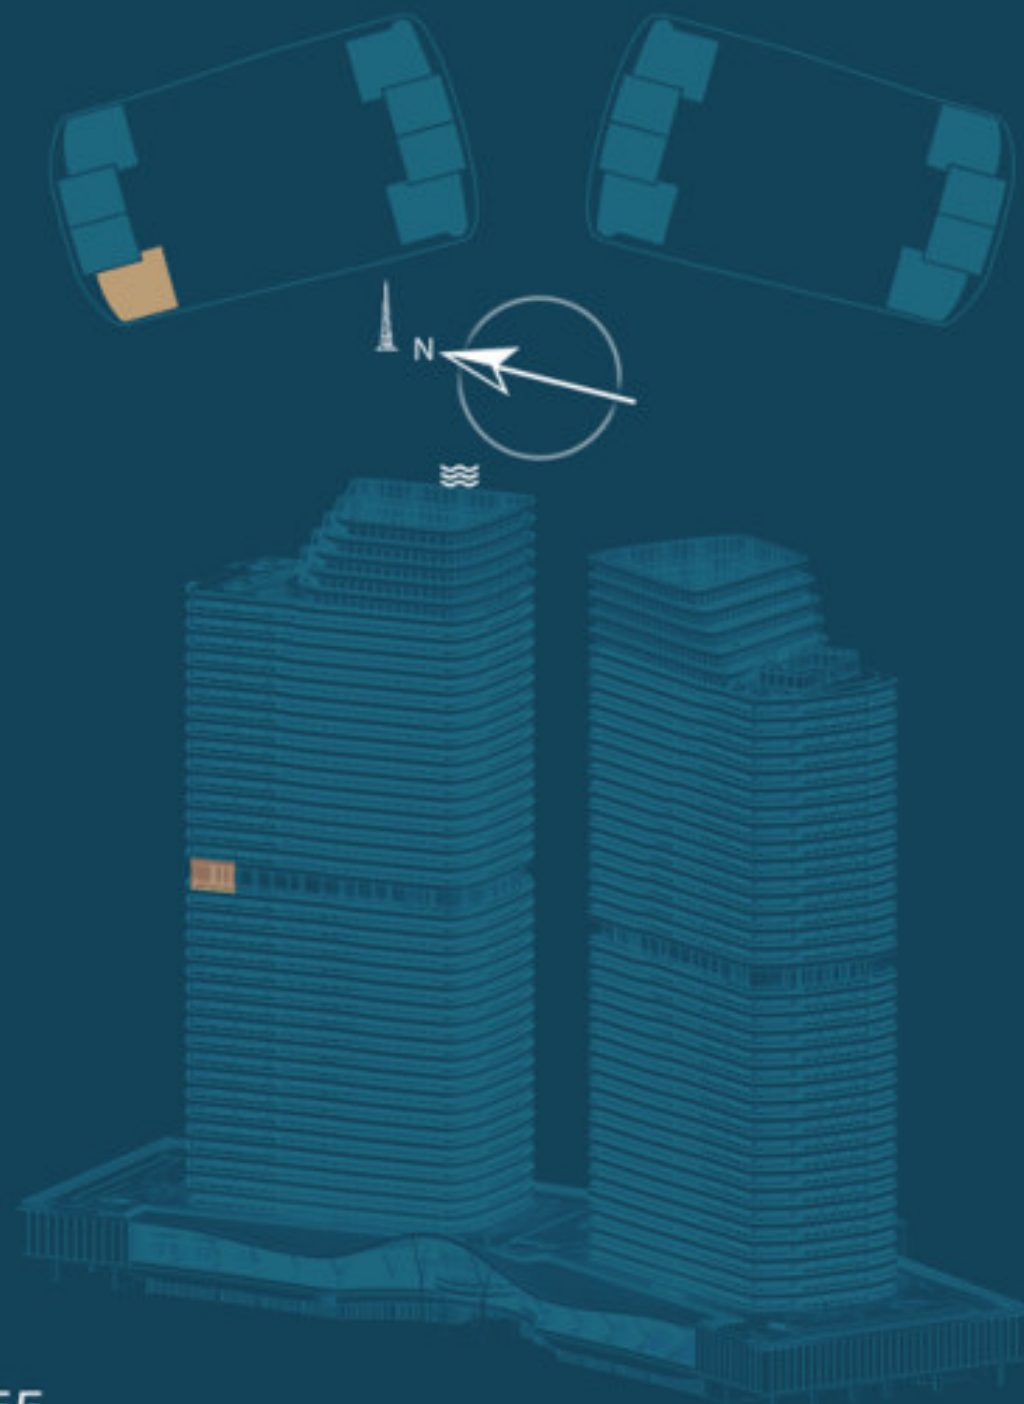

1 level



2 level

Disclaimer : All dimensions are in imperial and metric, and measured from finish to finish excluding construction tolerances. 2. All materials, dimensions, and drawings are approximate only. 3. Information is subject to change without notice, at developer's absolute discretion. 4. Actual area may vary from the stated area. 5. Drawings not to scale. 6. All images used are for illustrative purposes only and do not represent the actual size, features, specifications, fittings, and furnishings. 7. The developer reserves the right to make revisions / alterations, at it's absolute discretion, without any liability whatsoever.

SKYHILLS ASTRA

3 Bedroom Duplex, type: A-1905

Level: 19th floor

Internal living area: 1641.94 sq.ft.

Outdoor living area: 354.89 sq.ft.

Total living area: 1996.83 sq.ft.



1 level



2 level

Disclaimer : All dimensions are in imperial and metric, and measured from finish to finish excluding construction tolerances. 2. All materials, dimensions, and drawings are approximate only. 3. Information is subject to change without notice, at developer's absolute discretion. 4. Actual area may vary from the stated area. 5. Drawings not to scale. 6. All images used are for illustrative purposes only and do not represent the actual size, features, specifications, fittings, and furnishings. 7. The developer reserves the right to make revisions / alterations, at it's absolute discretion, without any liability whatsoever.

SKYHILLS ASTRA

3 Bedroom Duplex, type: B-1901

Level: 19th floor

Internal living area: 1624,16 sq.ft.

Outdoor living area: 364,89 sq.ft.

Total living area: 1989,06 sq.ft.



1 level



2 level

Disclaimer : All dimensions are in imperial and metric, and measured from finish to finish excluding construction tolerances. 2. All materials, dimensions, and drawings are approximate only. 3. Information is subject to change without notice, at developer's absolute discretion. 4. Actual area may vary from the stated area. 5. Drawings not to scale. 6. All images used are for illustrative purposes only and do not represent the actual size, features, specifications, fittings, and furnishings. 7. The developer reserves the right to make revisions / alterations, at it's absolute discretion, without any liability whatsoever.

SKYHILLS ASTRA

3 Bedroom Duplex, type: B-1908

Level: 19th floor

Internal living area: 1597.79 sq.ft.

Outdoor living area: 268.23 sq.ft.

Total living area: 1866.03 sq.ft.



1 level



2 level

Disclaimer : All dimensions are in imperial and metric, and measured from finish to finish excluding construction tolerances. 2. All materials, dimensions, and drawings are approximate only. 3. Information is subject to change without notice, at developer's absolute discretion. 4. Actual area may vary from the stated area. 5. Drawings not to scale. 6. All images used are for illustrative purposes only and do not represent the actual size, features, specifications, fittings, and furnishings. 7. The developer reserves the right to make revisions / alterations, at it's absolute discretion, without any liability whatsoever.