



SAKURA GARDENS



TOWER A
Type: 1BHK - T01
Levels: 2-9 floors

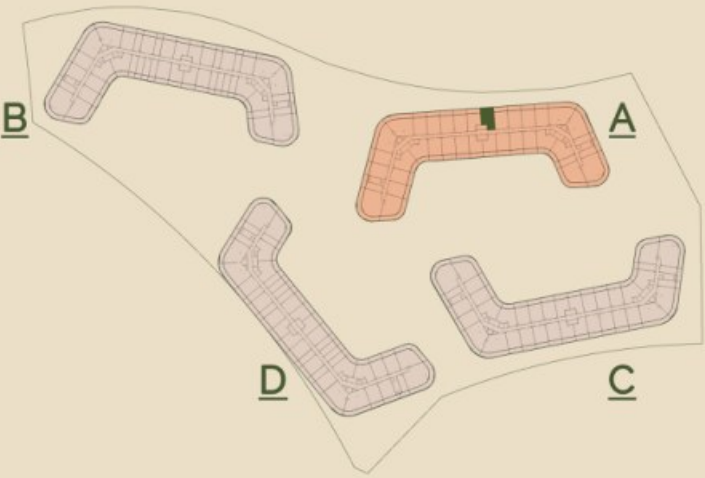

FLOOR PLANS

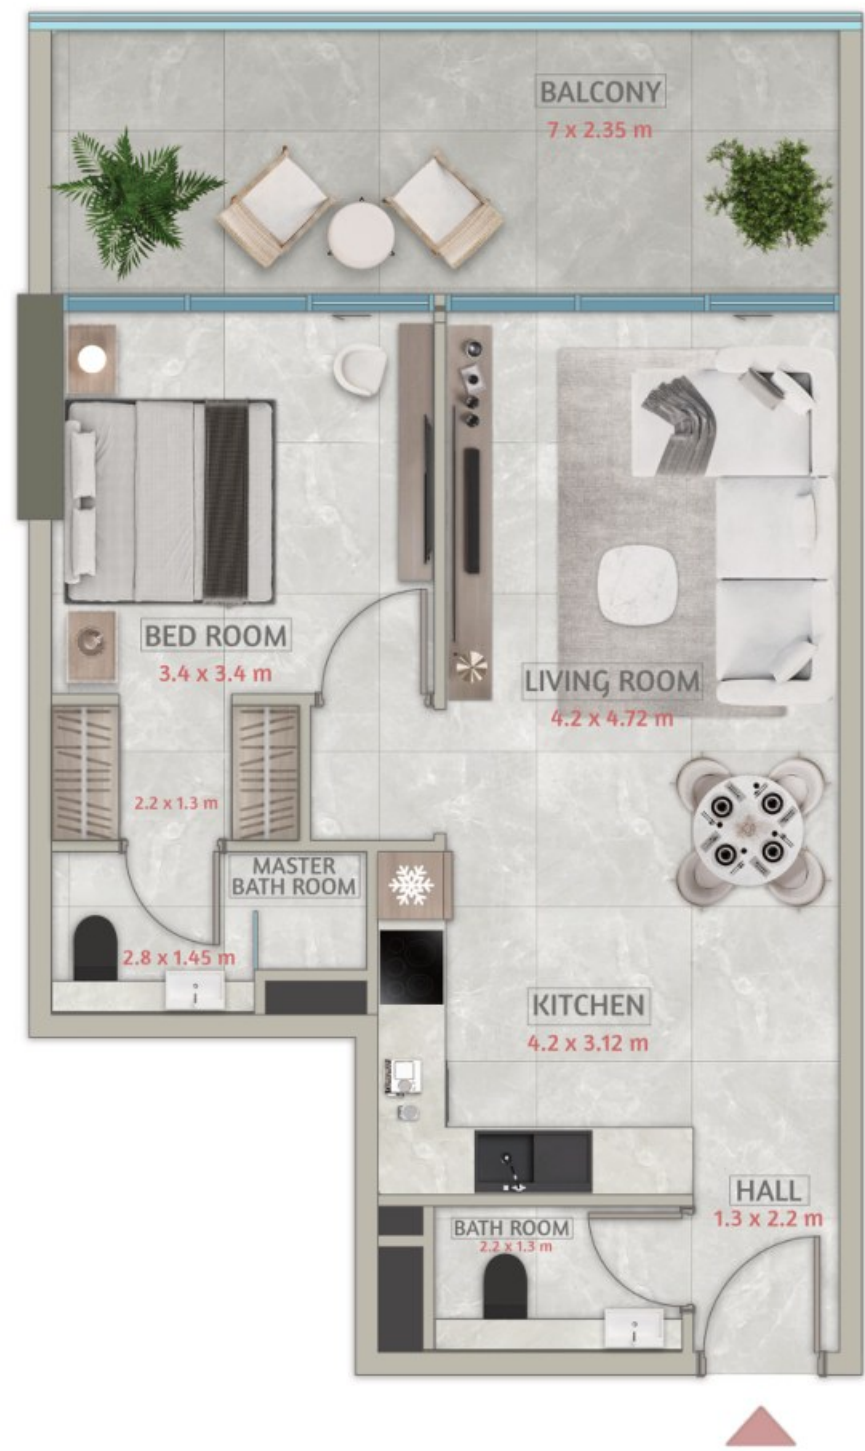


INDOOR AREA	628.4 sq.ft
OUTDOOR AREA	194.4 sq.ft
TOTAL AREA	822.80 sq.ft

Disclaimer: All dimensions are in imperial and metric, and measured from finish to finish excluding construction tolerances. 2. All materials, dimensions, and drawings are approximate only. 3. Information is subject to change without notice, at developer's absolute discretion. 4. Actual area may vary from the stated area. 5. Drawings not to scale. 6. All images used are for illustrative purposes only and do not represent the actual size, features, specifications, fittings, and furnishings. z The developer reserves the right to make revisions/ alterations, at its absolute discretion, without any liability whatsoever.

SAKURA GARDENS



TOWER A
Type: 1BHK - T02
Levels: 2-9 floors

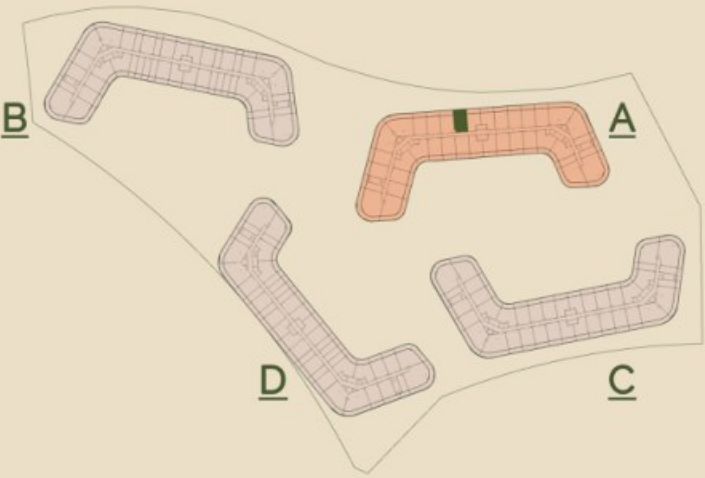

INDOOR AREA	721.5 sq.ft
OUTDOOR AREA	194.5 sq.ft
TOTAL AREA	916 sq.ft




Disclaimer: All dimensions are in imperial and metric, and measured from finish to finish excluding construction tolerances. 2. All materials, dimensions, and drawings are approximate only. 3. Information is subject to change without notice, at developer's absolute discretion. 4. Actual area may vary from the stated area. 5. Drawings not to scale. 6. All images used are for illustrative purposes only and do not represent the actual size, features, specifications, fittings, and furnishings. z The developer reserves the right to make revisions/ alterations, at its absolute discretion, without any liability whatsoever.

SAKURA GARDENS



TOWER A
Type: 1BHK - T03
Levels: 2-9 floors

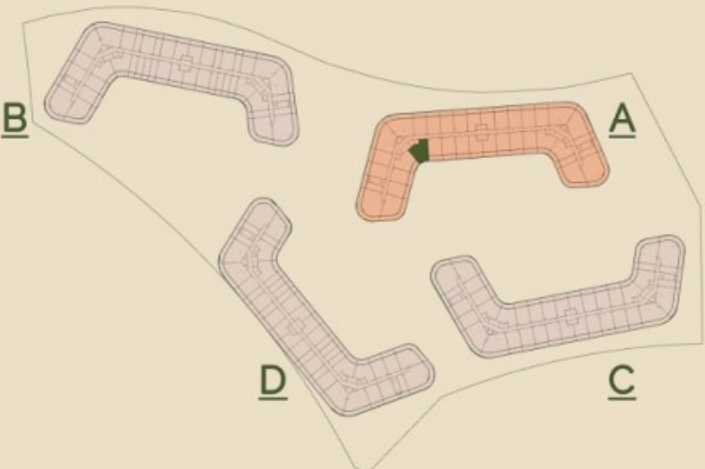

FLOOR PLANS




INDOOR AREA	865.53 sq.ft
OUTDOOR AREA	173.73 sq.ft
TOTAL AREA	1039.26 sq.ft

Disclaimer: All dimensions are in imperial and metric, and measured from finish to finish excluding construction tolerances. 2. All materials, dimensions, and drawings are approximate only. 3. Information is subject to change without notice, at developer's absolute discretion. 4. Actual area may vary from the stated area. 5. Drawings not to scale. 6. All images used are for illustrative purposes only and do not represent the actual size, features, specifications, fittings, and furnishings. z The developer reserves the right to make revisions/ alterations, at its absolute discretion, without any liability whatsoever.

SAKURA GARDENS



TOWER A
Type: 1BHK - T05
Level: 8 floor

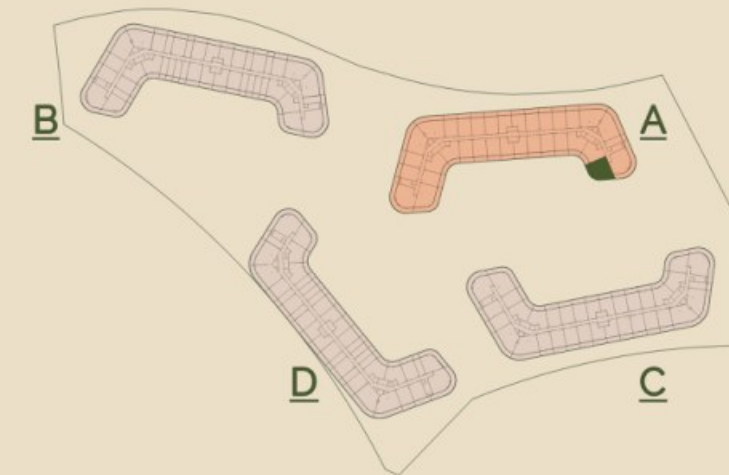


INDOOR AREA	855.95 sq.ft
OUTDOOR AREA	507.63 sq.ft
TOTAL AREA	1363.58 sq.ft



SAKURA GARDENS



TOWER A
Type: 1BHK - T07
Levels: 2,3,4 floors

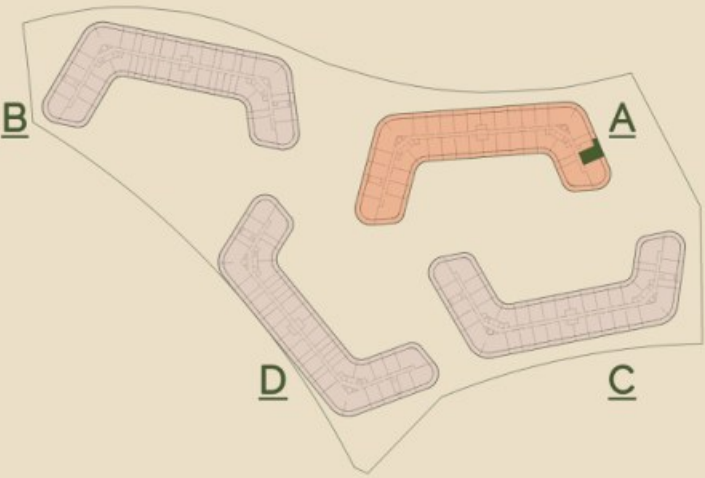

FLOOR PLANS




INDOOR AREA	729.25 sq.ft
OUTDOOR AREA	296.76 sq.ft
TOTAL AREA	1026.01 sq.ft

Disclaimer: All dimensions are in imperial and metric, and measured from finish to finish excluding construction tolerances. 2. All materials, dimensions, and drawings are approximate only. 3. Information is subject to change without notice, at developer's absolute discretion. 4. Actual area may vary from the stated area. 5. Drawings not to scale. 6. All images used are for illustrative purposes only and do not represent the actual size, features, specifications, fittings, and furnishings. z The developer reserves the right to make revisions/ alterations, at its absolute discretion, without any liability whatsoever.


SAKURA GARDENS



TOWER D
Type: **1BHK - T01**
Levels : 1 - 9 floors

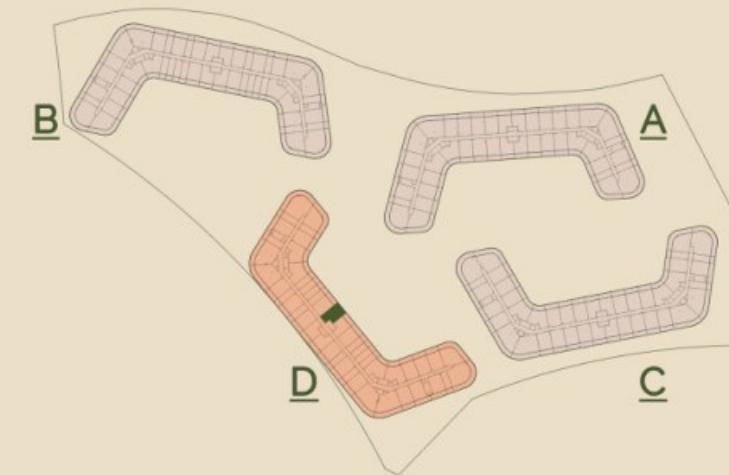

FLOOR PLANS

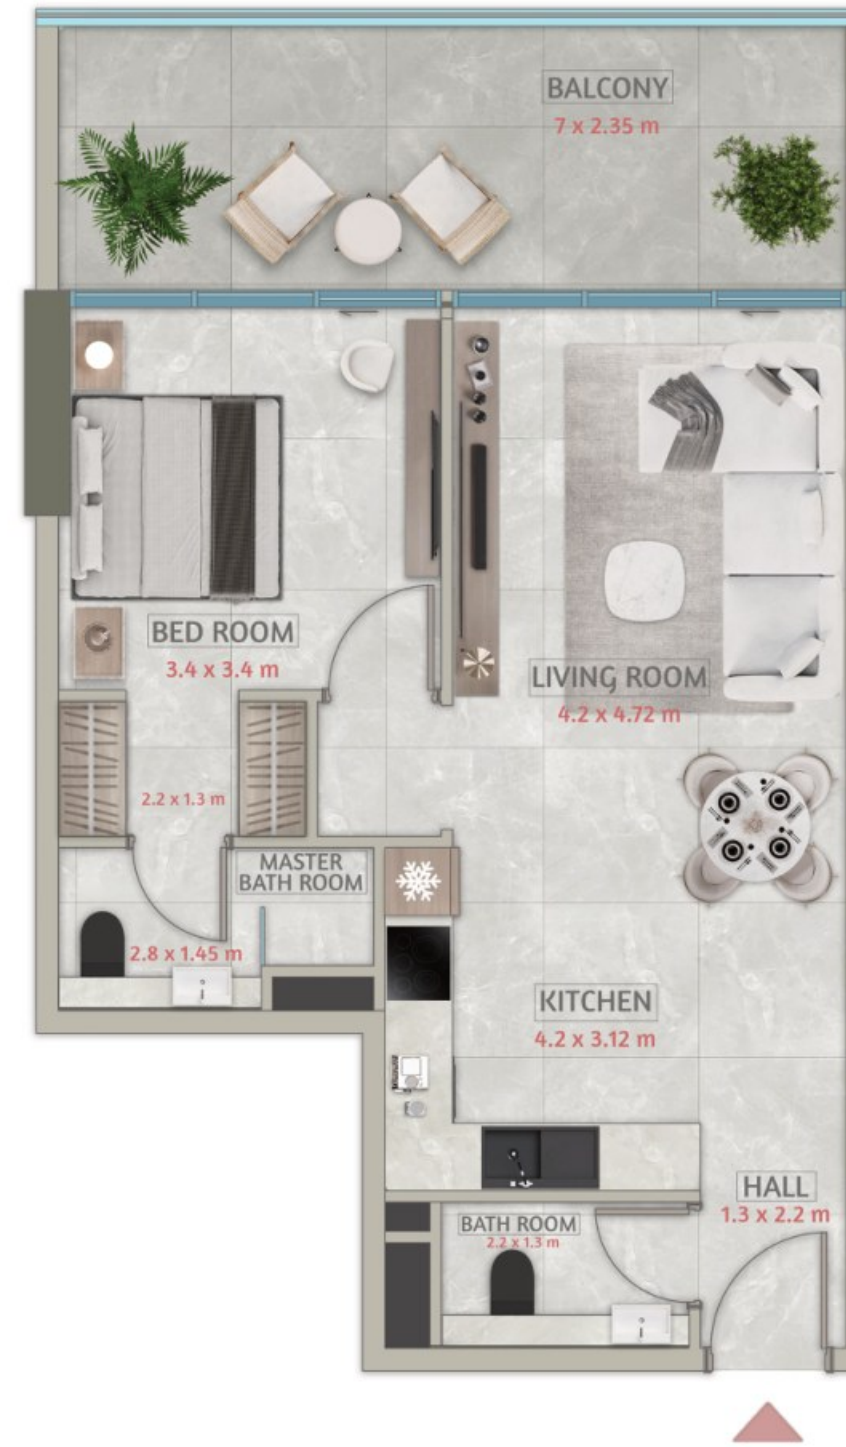


INDOOR AREA	628.4 sq.ft
OUTDOOR AREA	194.4 sq.ft
TOTAL AREA	822.80 sq.ft


SAKURA GARDENS



TOWER D
Type: **1BHK - T02**
Levels : 1 - 9 floors

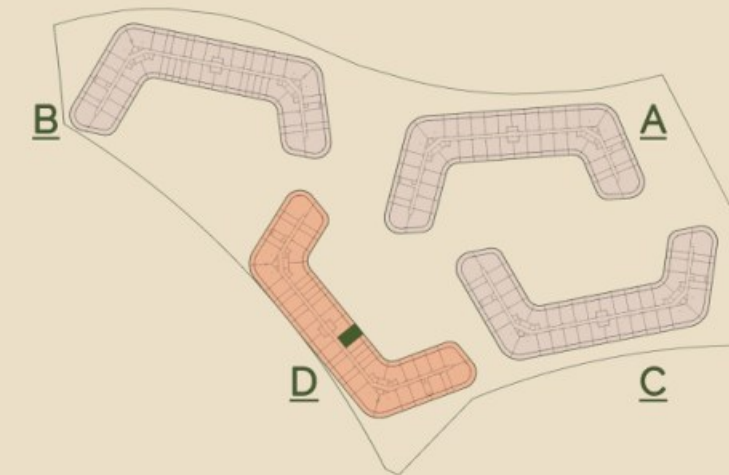


INDOOR AREA	721.5 sq.ft
OUTDOOR AREA	194.5 sq.ft
TOTAL AREA	916 sq.ft

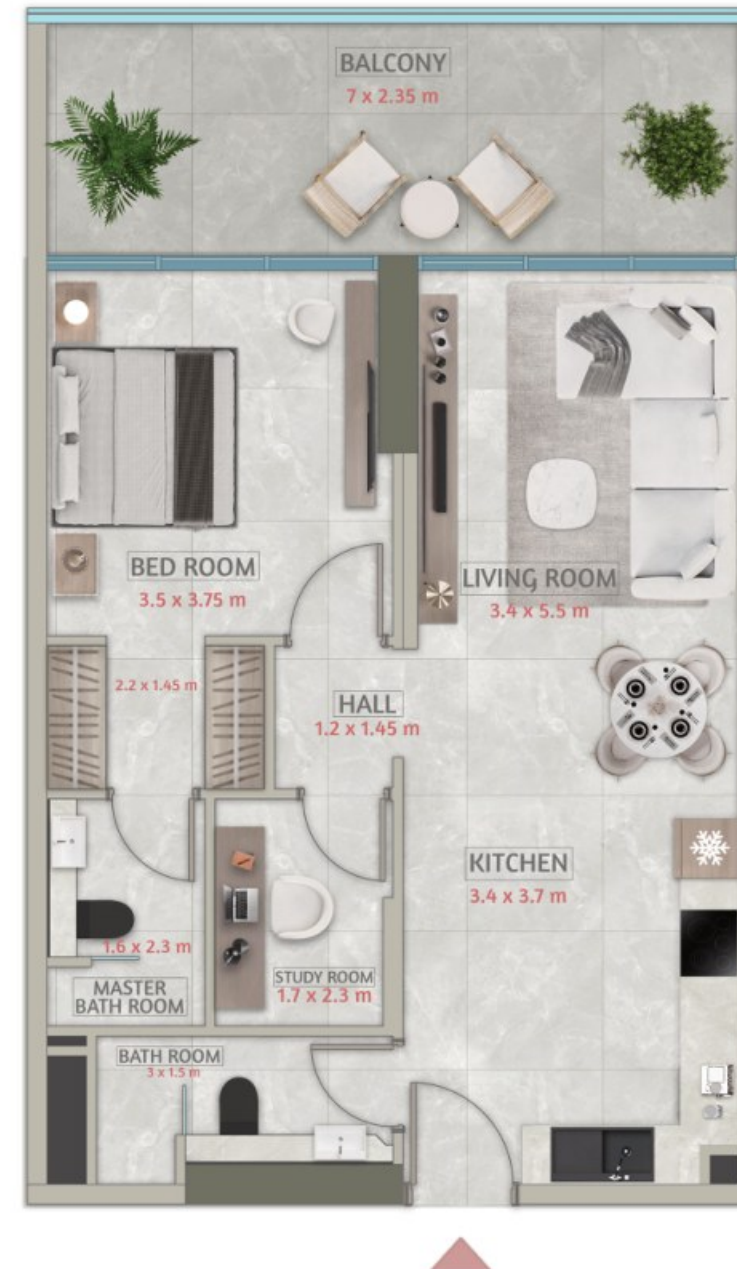

SAKURA GARDENS



TOWER D
Type: 1BHK - T03
Levels : 1 - 9 floors

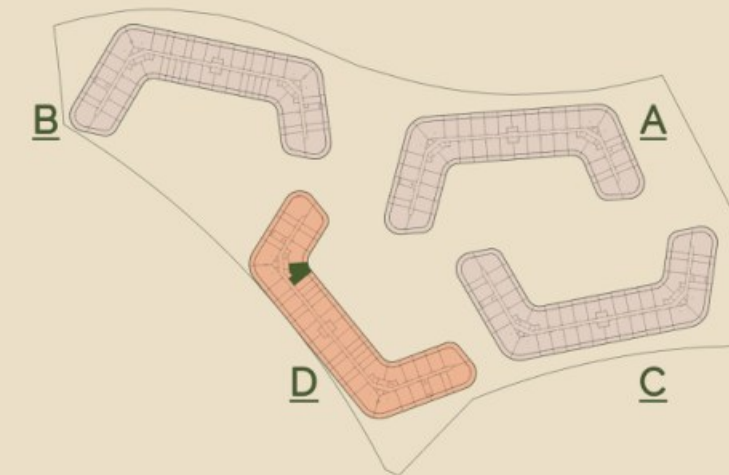


INDOOR AREA	865.85 sq.ft
OUTDOOR AREA	173.51 sq.ft
TOTAL AREA	1039.36 sq.ft



SAKURA GARDENS



TOWER D
Type: 1BHK - T04
Level: 1 floor

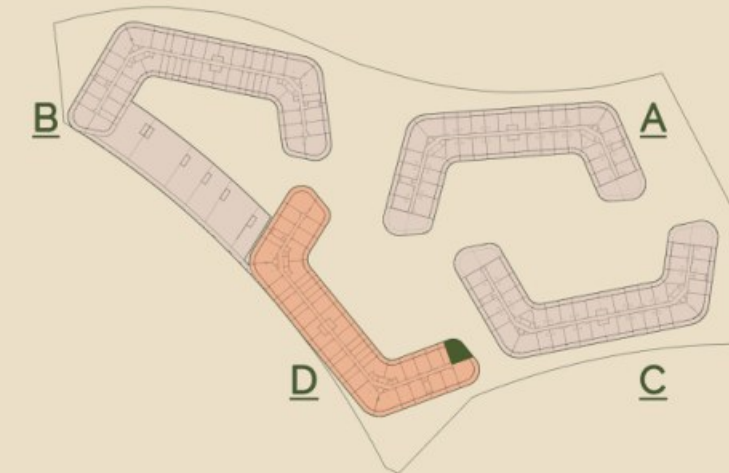


INDOOR AREA	842.6 sq.ft
OUTDOOR AREA	493.31 sq.ft
TOTAL AREA	1335.91 sq.ft



SAKURA GARDENS



TOWER D
Type: 1BHK - T05
Level : 8 floor

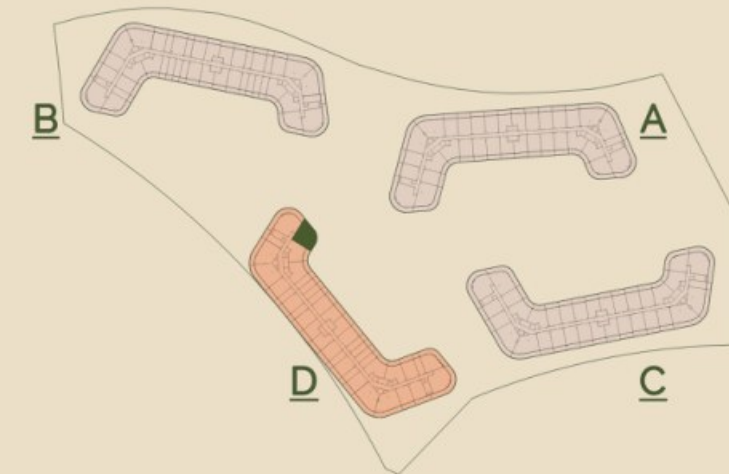

INDOOR AREA	856.16 sq.ft
OUTDOOR AREA	507.3 sq.ft
TOTAL AREA	1363.46 sq.ft




FLOOR PLANS

SAKURA GARDENS



TOWER D
Type: **1BHK - T06**
Levels : 1 - 9 floors

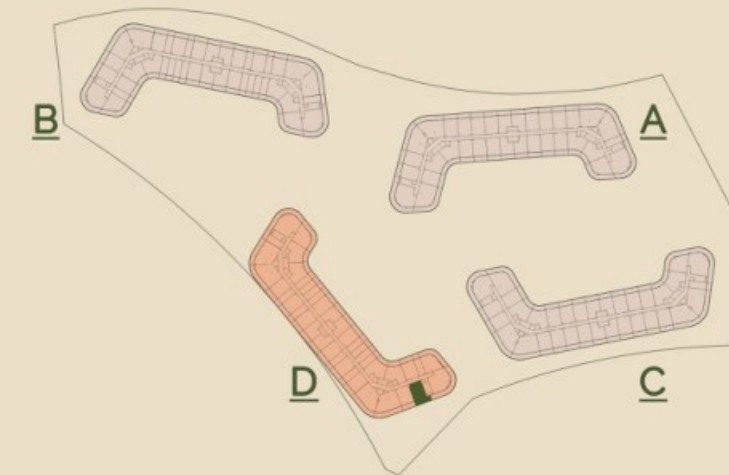

INDOOR AREA	729.25 sq.ft
OUTDOOR AREA	245.52 sq.ft
TOTAL AREA	974.77 sq.ft

