


SAKURA GARDENS

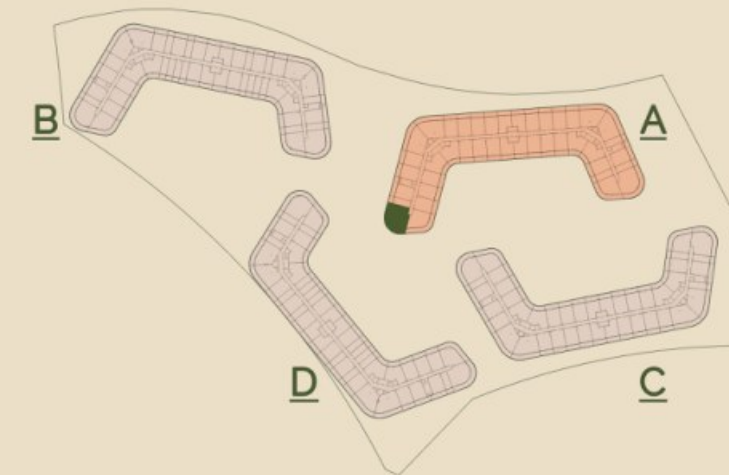

TOWER A
Type: 3BHK - T02
Level: 2 floor



FLOOR PLANS


INDOOR AREA	1218.47 sq.ft
OUTDOOR AREA	621.29 sq.ft
TOTAL AREA	1839.76 sq.ft



SAKURA GARDENS



TOWER A
Type: 3BHK - T03
Level: 2 floor

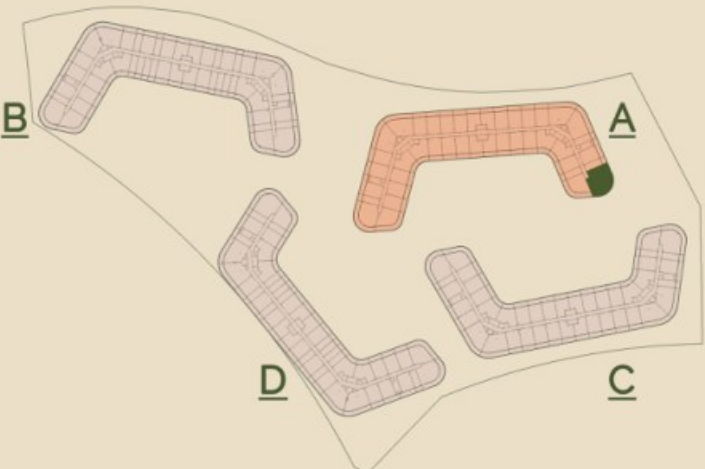

FLOOR PLANS

INDOOR AREA	1340.11 sq.ft
OUTDOOR AREA	644.97 sq.ft
TOTAL AREA	1985.08 sq.ft




Disclaimer: All dimensions are in imperial and metric, and measured from finish to finish excluding construction tolerances. 2. All materials, dimensions, and drawings are approximate only. 3. Information is subject to change without notice, at developer's absolute discretion. 4. Actual area may vary from the stated area. 5. Drawings not to scale. 6. All images used are for illustrative purposes only and do not represent the actual size, features, specifications, fittings, and furnishings. z The developer reserves the right to make revisions/ alterations, at its absolute discretion, without any liability whatsoever.

SAKURA GARDENS




TOWER A
Type: 3BHK - T04
Level: 3 floor

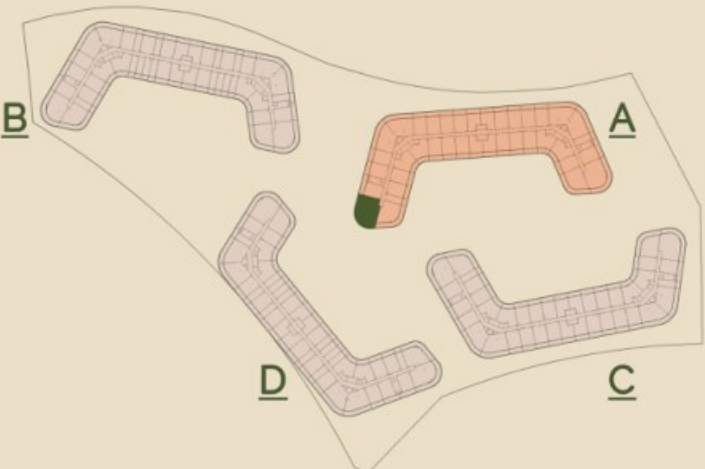

FLOOR PLANS

INDOOR AREA	1388.33 sq.ft
OUTDOOR AREA	666.61 sq.ft
TOTAL AREA	2054.94 sq.ft

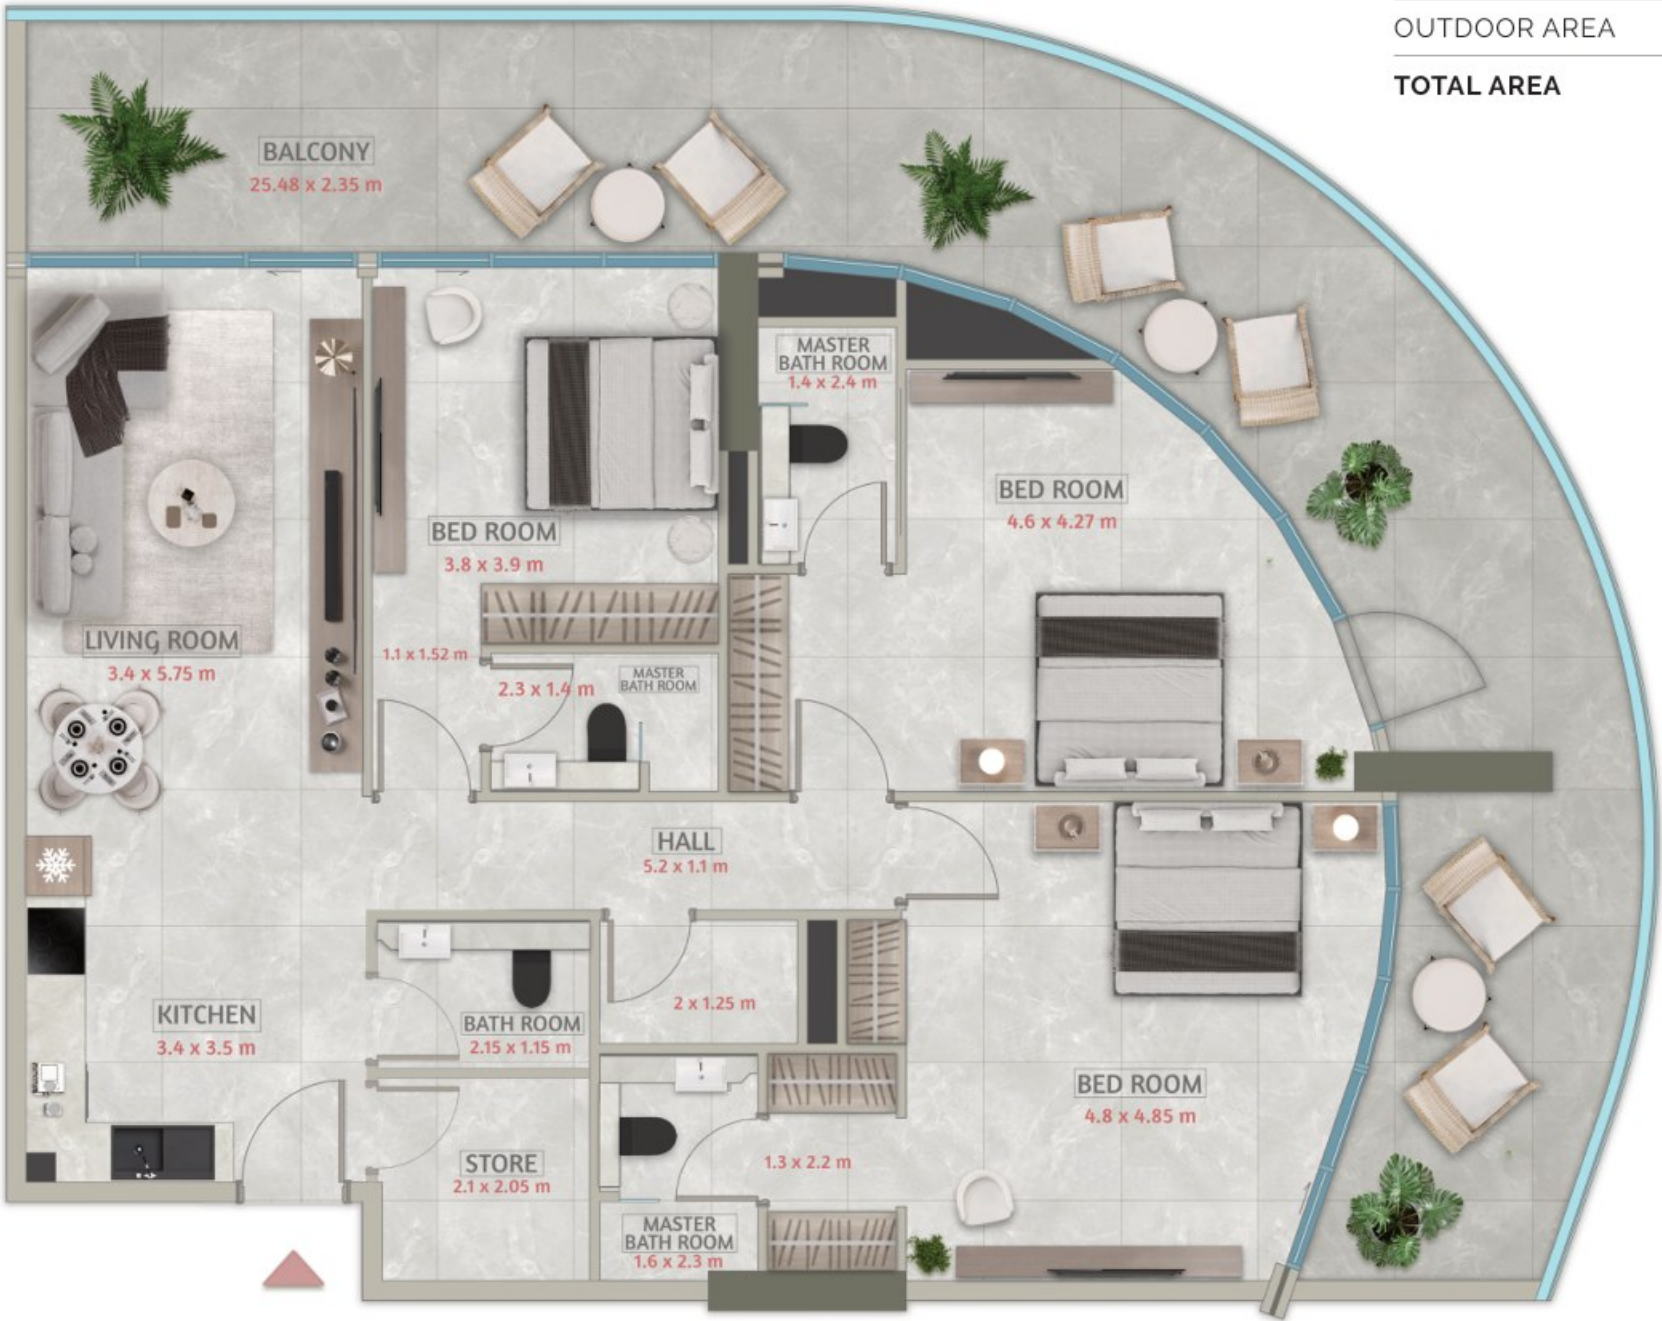


Disclaimer: All dimensions are in imperial and metric, and measured from finish to finish excluding construction tolerances. 2. All materials, dimensions, and drawings are approximate only. 3. Information is subject to change without notice, at developer's absolute discretion. 4. Actual area may vary from the stated area. 5. Drawings not to scale. 6. All images used are for illustrative purposes only and do not represent the actual size, features, specifications, fittings, and furnishings. z The developer reserves the right to make revisions/ alterations, at its absolute discretion, without any liability whatsoever.

SAKURA GARDENS



TOWER A
Type: **3BHK - T05**
Levels: 4,6 floors

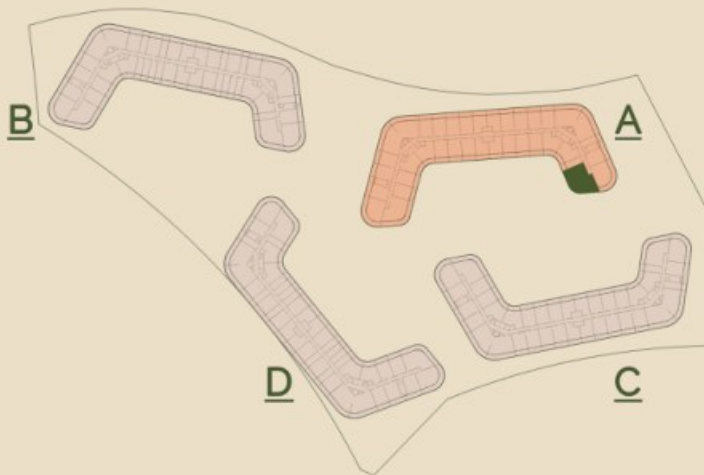

FLOOR PLANS

INDOOR AREA	1388.76 sq.ft
OUTDOOR AREA	678.88 sq.ft
TOTAL AREA	2067.64 sq.ft




HRE
DEVELOPMENT
Building with Purpose

Disclaimer: All dimensions are in imperial and metric, and measured from finish to finish excluding construction tolerances. 2. All materials, dimensions, and drawings are approximate only. 3. Information is subject to change without notice, at developer's absolute discretion. 4. Actual area may vary from the stated area. 5. Drawings not to scale. 6. All images used are for illustrative purposes only and do not represent the actual size, features, specifications, fittings, and furnishings. z The developer reserves the right to make revisions/ alterations, at its absolute discretion, without any liability whatsoever.

SAKURA GARDENS




TOWER A
Type: 3BHK - T06
Level: 7 floor

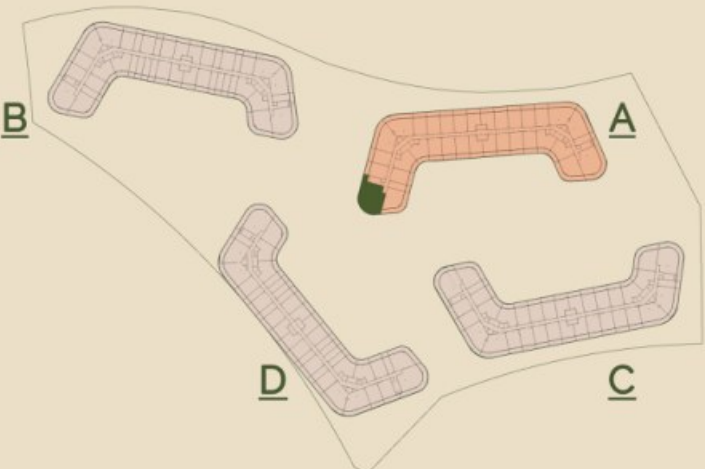

FLOOR PLANS

INDOOR AREA	1471.21 sq.ft
OUTDOOR AREA	786.3 sq.ft
TOTAL AREA	2257.51 sq.ft

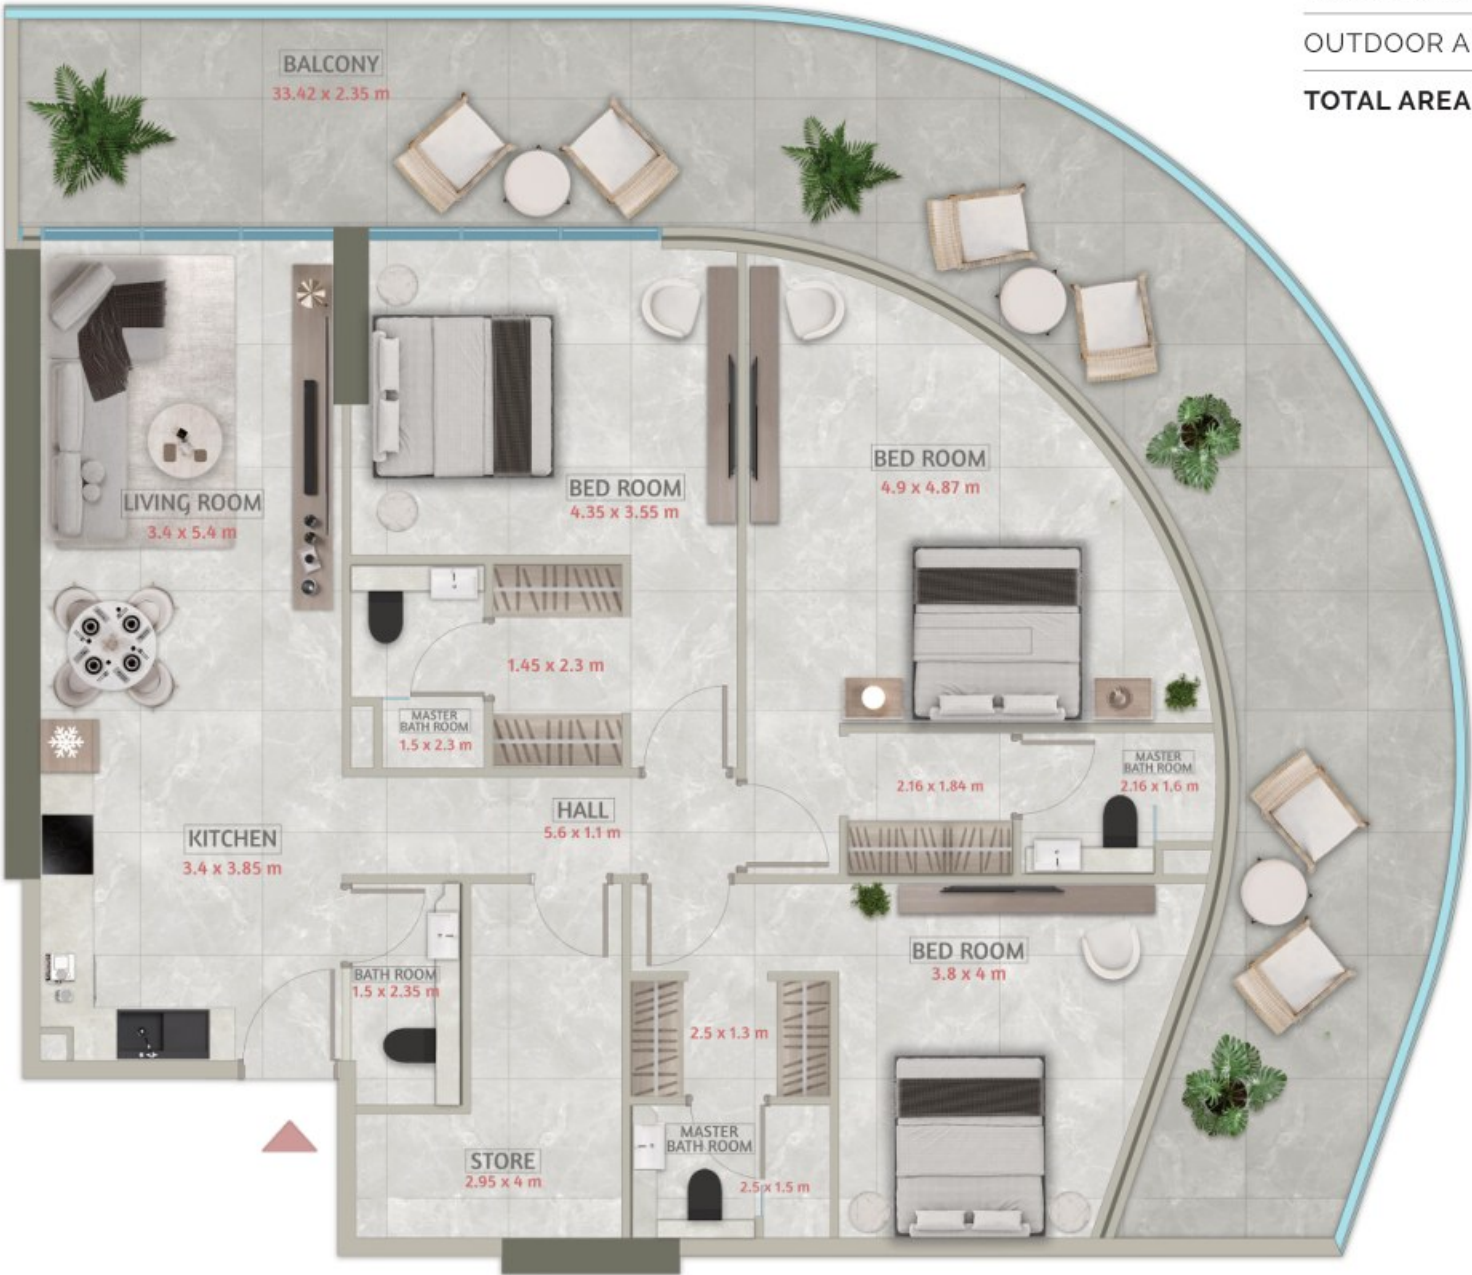


Disclaimer: All dimensions are in imperial and metric, and measured from finish to finish excluding construction tolerances. 2. All materials, dimensions, and drawings are approximate only. 3. Information is subject to change without notice, at developer's absolute discretion. 4. Actual area may vary from the stated area. 5. Drawings not to scale. 6. All images used are for illustrative purposes only and do not represent the actual size, features, specifications, fittings, and furnishings. z The developer reserves the right to make revisions/ alterations, at its absolute discretion, without any liability whatsoever.

SAKURA GARDENS



TOWER A
Type: 3BHK - T07
Level: 8 floor

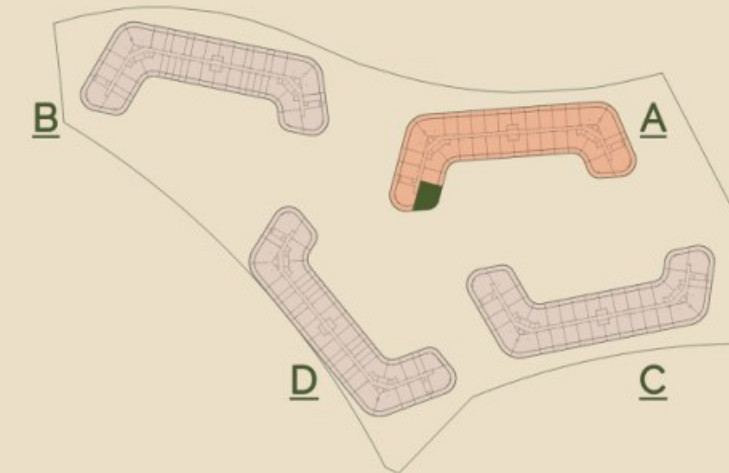

FLOOR PLANS


INDOOR AREA	1211.59 sq.ft
OUTDOOR AREA	594.71 sq.ft
TOTAL AREA	1806.30 sq.ft



SAKURA GARDENS



TOWER A
Type: **3BHK - T08**
Level: 3 floor

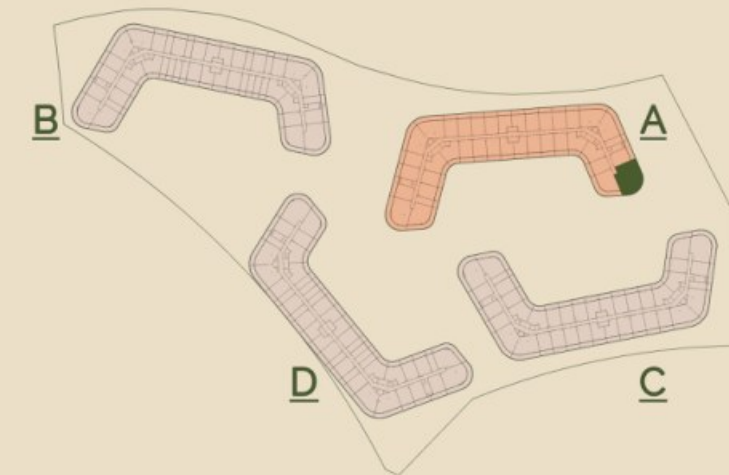

FLOOR PLANS


INDOOR AREA	1557.43 sq.ft
OUTDOOR AREA	690.72 sq.ft
TOTAL AREA	2248.15 sq.ft



SAKURA GARDENS




TOWER A
Type: 3BHK - T09
Level: 5 floor

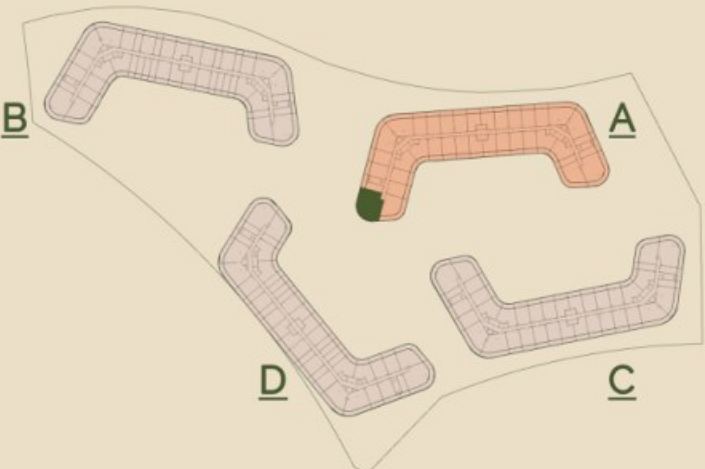

FLOOR PLANS

INDOOR AREA	1512.22 sq.ft
OUTDOOR AREA	686.95 sq.ft
TOTAL AREA	2199.17 sq.ft

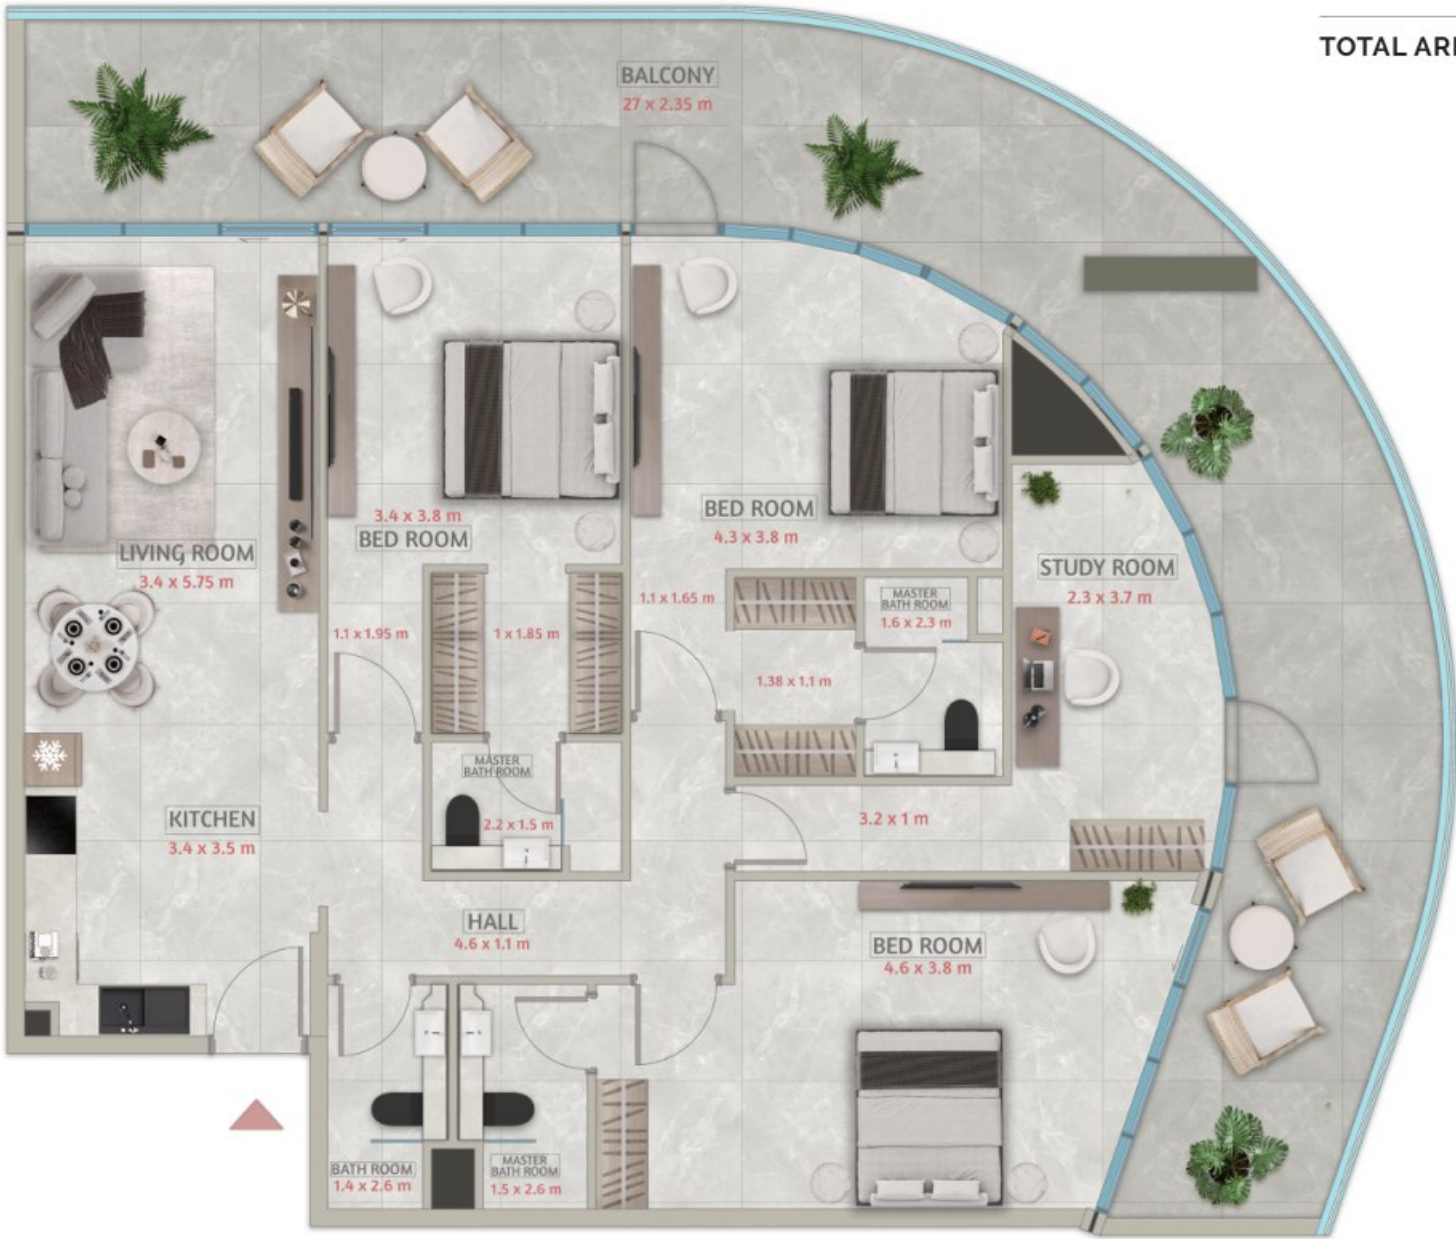


Disclaimer: All dimensions are in imperial and metric, and measured from finish to finish excluding construction tolerances. 2. All materials, dimensions, and drawings are approximate only. 3. Information is subject to change without notice, at developer's absolute discretion. 4. Actual area may vary from the stated area. 5. Drawings not to scale. 6. All images used are for illustrative purposes only and do not represent the actual size, features, specifications, fittings, and furnishings. z The developer reserves the right to make revisions/ alterations, at its absolute discretion, without any liability whatsoever.

SAKURA GARDENS



TOWER A
Type: 3BHK - T10
Level: 7 floor

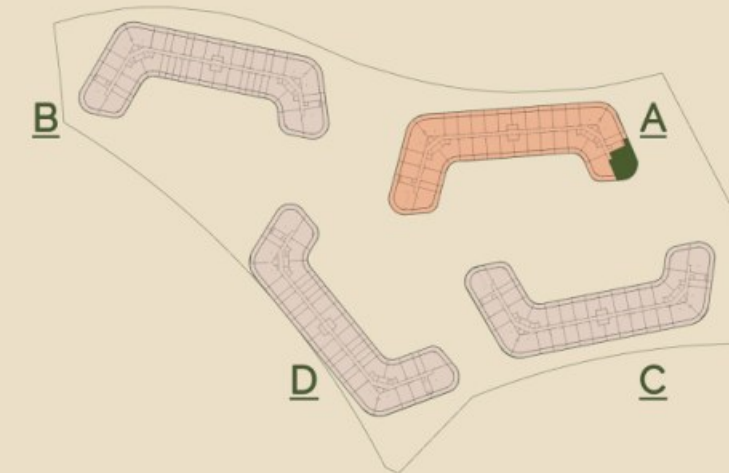

FLOOR PLANS


INDOOR AREA	1512.65 sq.ft
OUTDOOR AREA	777.58 sq.ft
TOTAL AREA	2290.23 sq.ft




SAKURA GARDENS



TOWER D
Type: 3BHK - T01
Level: 1 floor

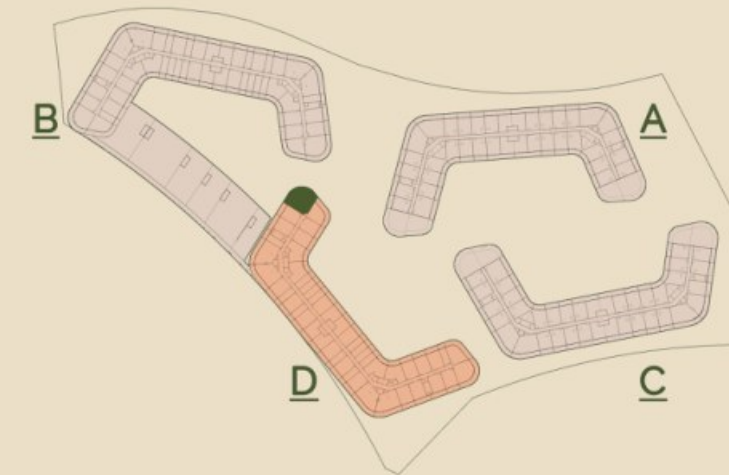


INDOOR AREA	1188.01 sq.ft
OUTDOOR AREA	617.80 sq.ft
TOTAL AREA	1805.21 sq.ft

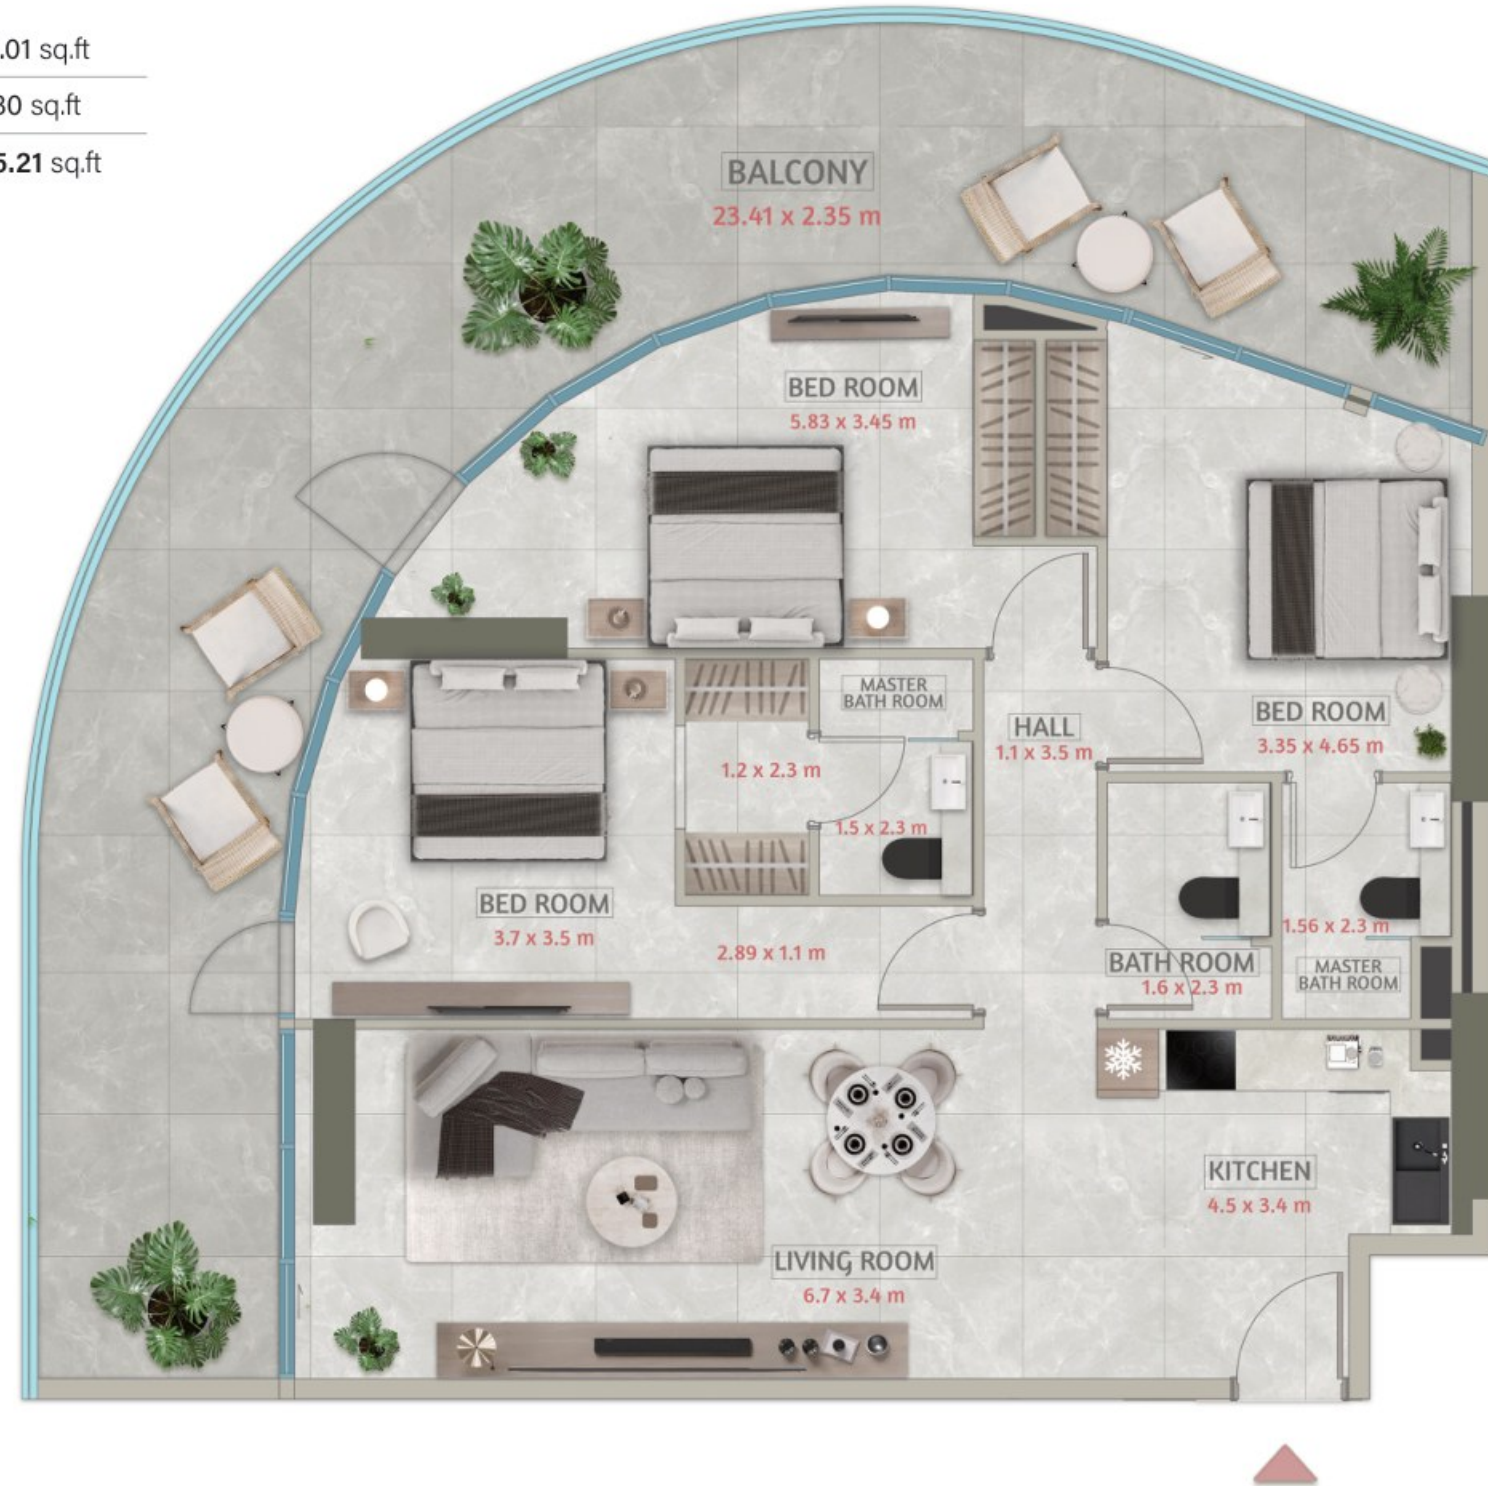

SAKURA GARDENS



TOWER D
Type: 3BHK - T02
Level: 2 floor

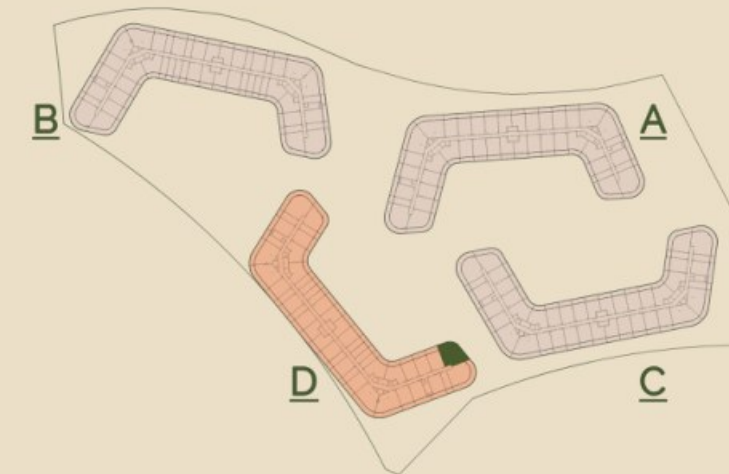


INDOOR AREA	1219.34 sq.ft
OUTDOOR AREA	620.43 sq.ft
TOTAL AREA	1839.77 sq.ft



SAKURA GARDENS



TOWER D
Type: 3BHK - T03
Level: 2 floor

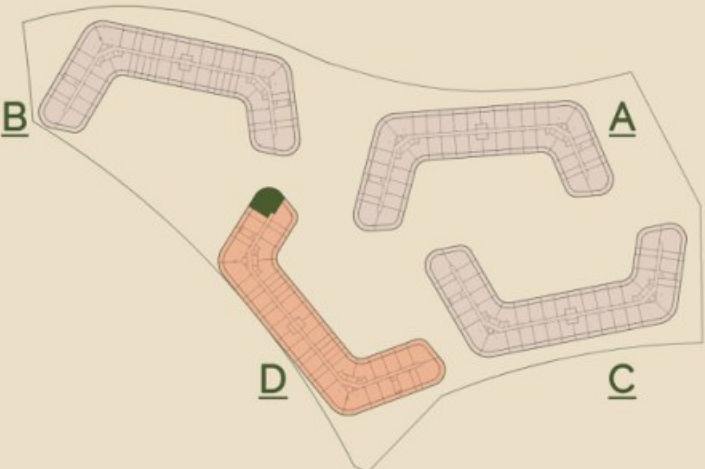

FLOOR PLANS

INDOOR AREA	1341.51 sq.ft
OUTDOOR AREA	646.05 sq.ft
TOTAL AREA	1987.56 sq.ft




Disclaimer: All dimensions are in imperial and metric, and measured from finish to finish excluding construction tolerances. 2. All materials, dimensions, and drawings are approximate only. 3. Information is subject to change without notice, at developer's absolute discretion. 4. Actual area may vary from the stated area. 5. Drawings not to scale. 6. All images used are for illustrative purposes only and do not represent the actual size, features, specifications, fittings, and furnishings. z The developer reserves the right to make revisions/ alterations, at its absolute discretion, without any liability whatsoever.

SAKURA GARDENS




TOWER D
Type: 3BHK - T04
Level: 3 floor

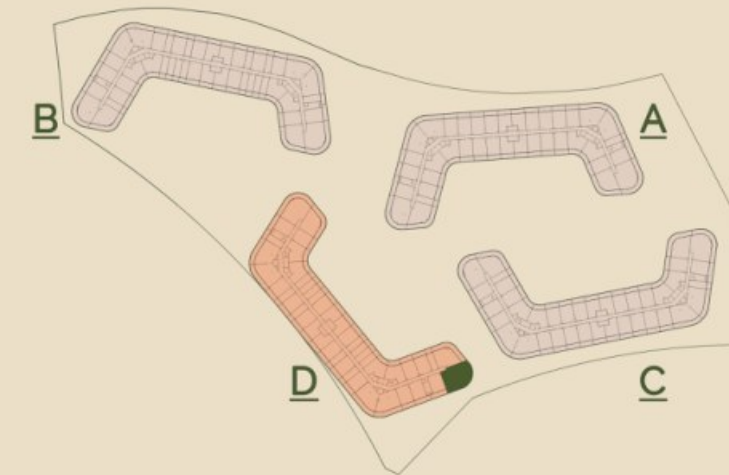

FLOOR PLANS

INDOOR AREA	1388.76 sq.ft
OUTDOOR AREA	672.1 sq.ft
TOTAL AREA	2060.86 sq.ft

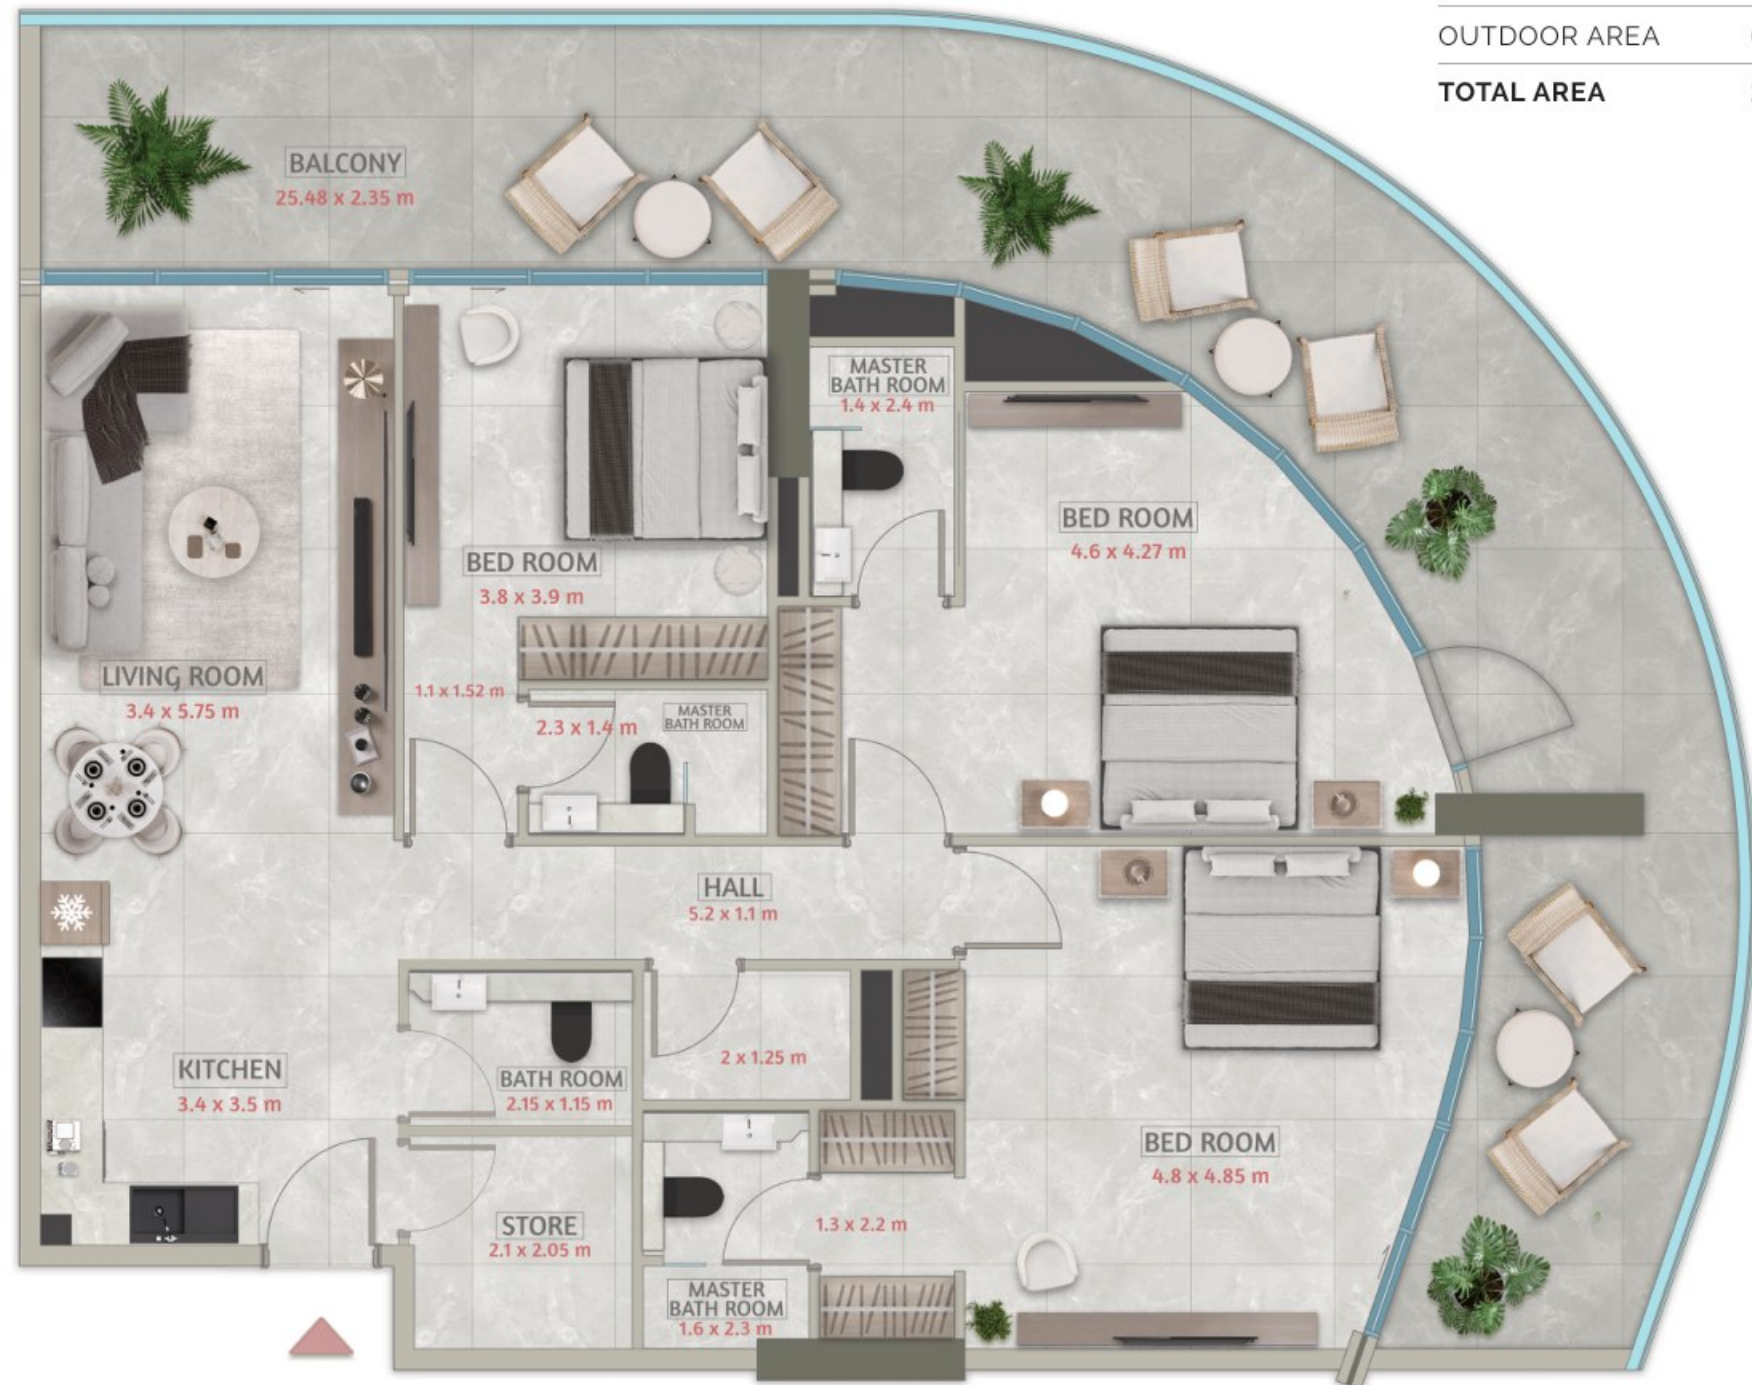


Disclaimer: All dimensions are in imperial and metric, and measured from finish to finish excluding construction tolerances. 2. All materials, dimensions, and drawings are approximate only. 3. Information is subject to change without notice, at developer's absolute discretion. 4. Actual area may vary from the stated area. 5. Drawings not to scale. 6. All images used are for illustrative purposes only and do not represent the actual size, features, specifications, fittings, and furnishings. z The developer reserves the right to make revisions/ alterations, at its absolute discretion, without any liability whatsoever.

SAKURA GARDENS



TOWER D
Type: 3BHK - T05
Levels: 4,6 floors

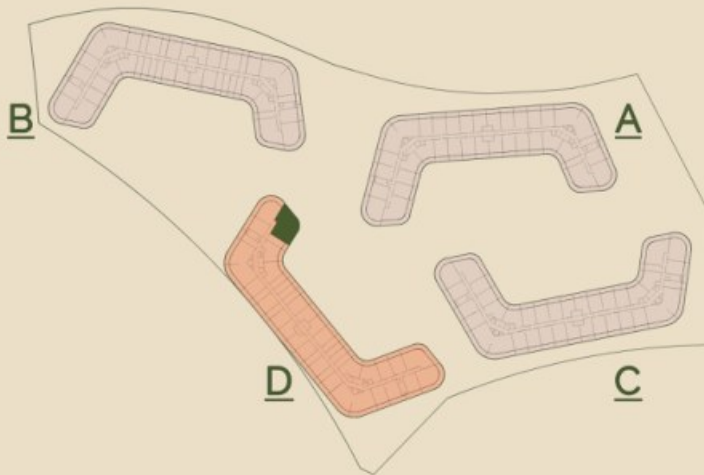

FLOOR PLANS

INDOOR AREA	1386.28 sq.ft
OUTDOOR AREA	682 sq.ft
TOTAL AREA	2068.28 sq.ft




HRE
DEVELOPMENT
Building with Purpose

Disclaimer: All dimensions are in imperial and metric, and measured from finish to finish excluding construction tolerances. 2. All materials, dimensions, and drawings are approximate only. 3. Information is subject to change without notice, at developer's absolute discretion. 4. Actual area may vary from the stated area. 5. Drawings not to scale. 6. All images used are for illustrative purposes only and do not represent the actual size, features, specifications, fittings, and furnishings. 7. The developer reserves the right to make revisions/ alterations, at its absolute discretion, without any liability whatsoever.

SAKURA GARDENS




TOWER D
Type: 3BHK - T06
Level: 7 floor

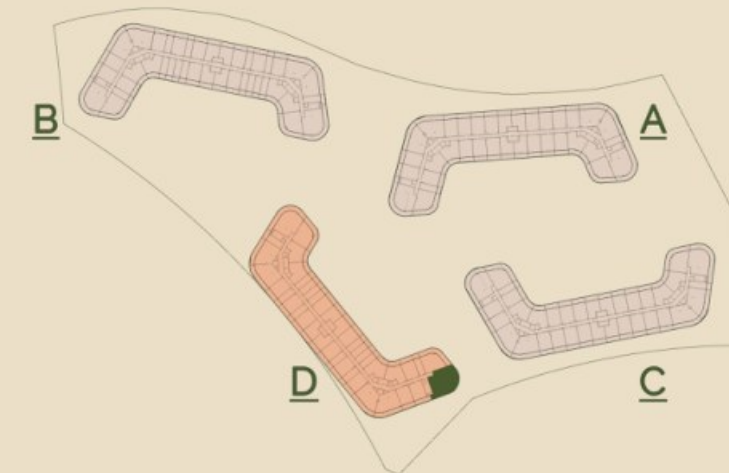

FLOOR PLANS

INDOOR AREA	1470.03 sq.ft
OUTDOOR AREA	734.53 sq.ft
TOTAL AREA	2204.56 sq.ft

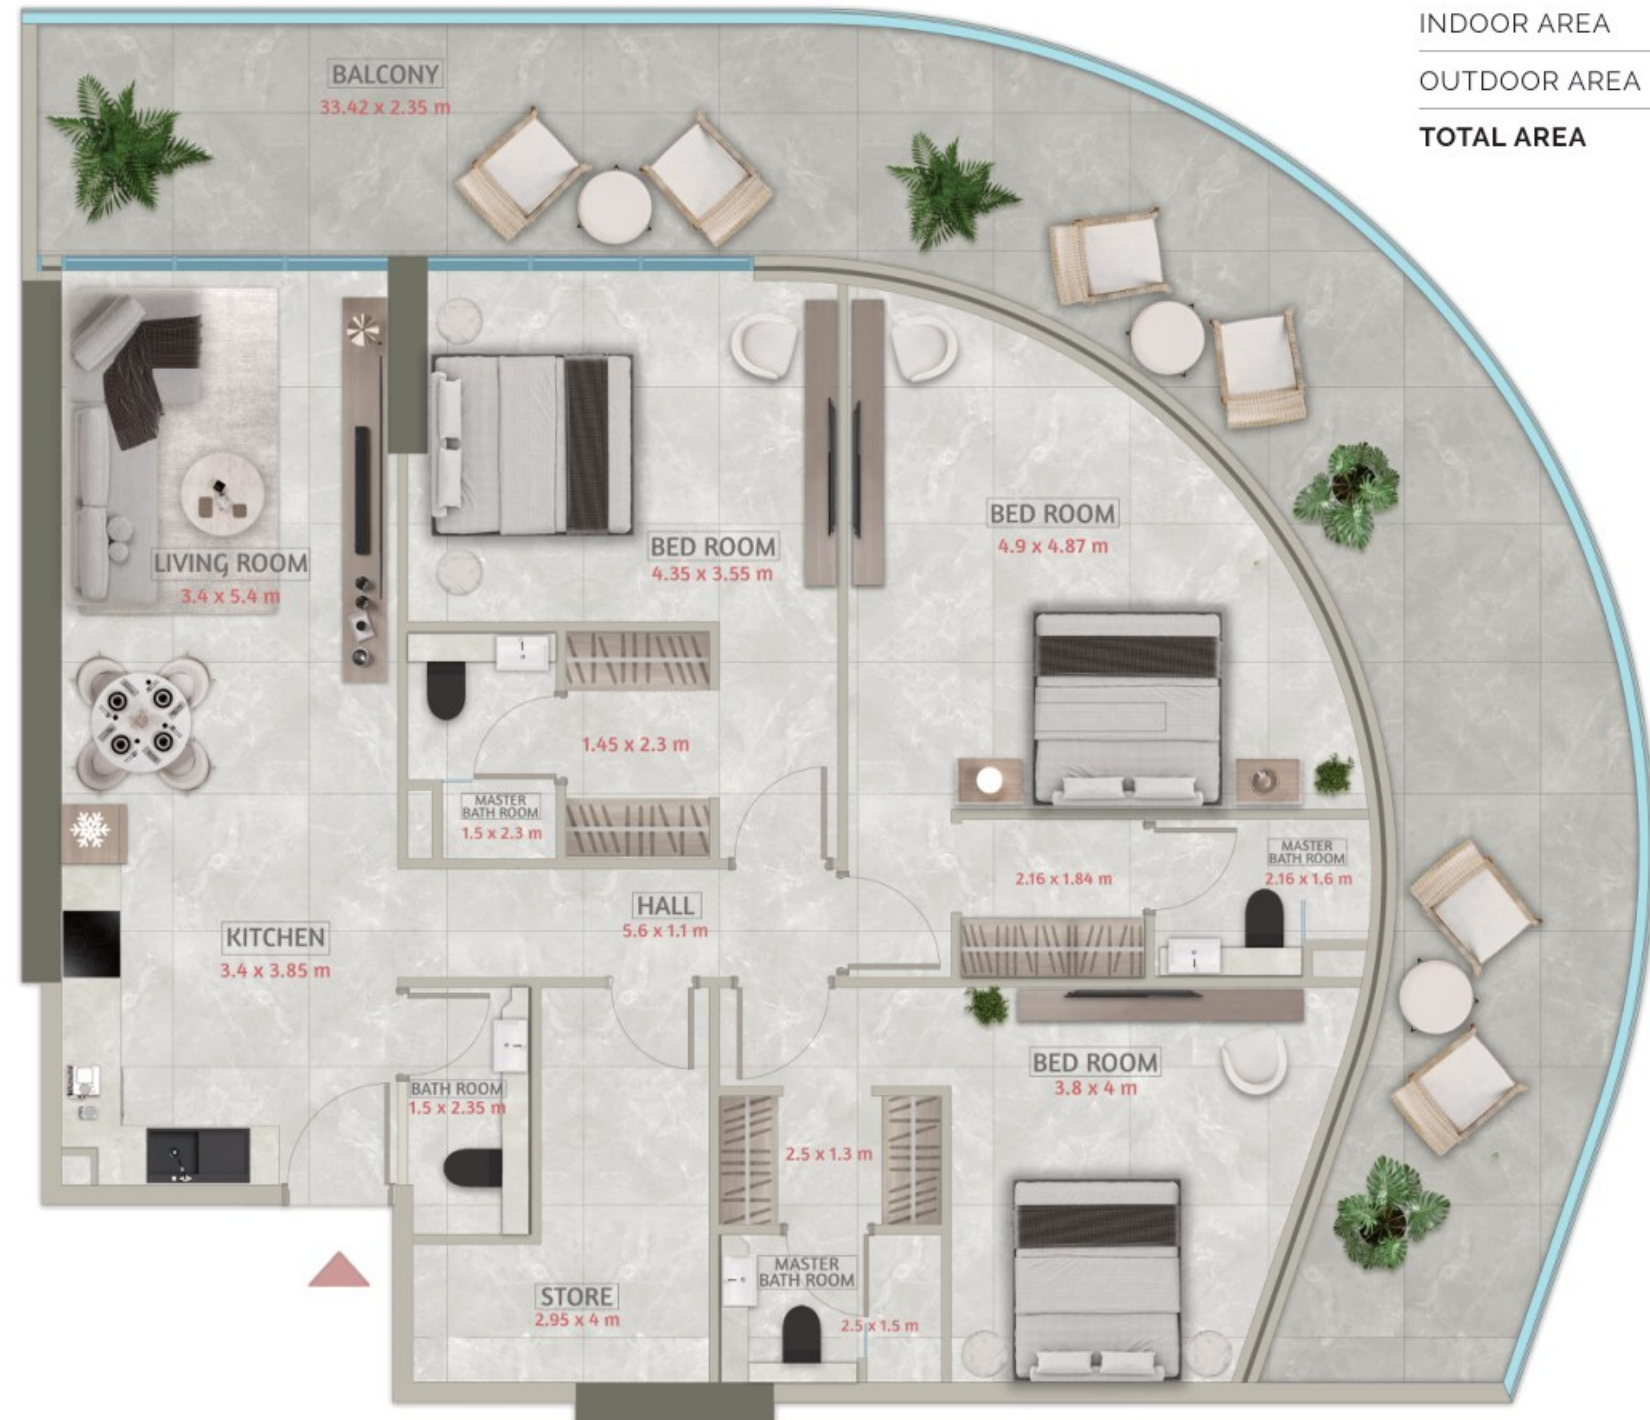


HRE
DEVELOPMENT
Building with Purpose

Disclaimer: All dimensions are in imperial and metric, and measured from finish to finish excluding construction tolerances. 2. All materials, dimensions, and drawings are approximate only. 3. Information is subject to change without notice, at developer's absolute discretion. 4. Actual area may vary from the stated area. 5. Drawings not to scale. 6. All images used are for illustrative purposes only and do not represent the actual size, features, specifications, fittings, and furnishings. 7. The developer reserves the right to make revisions/ alterations, at its absolute discretion, without any liability whatsoever.

SAKURA GARDENS



TOWER D
Type: 3BHK - T08
Level: 3 floor

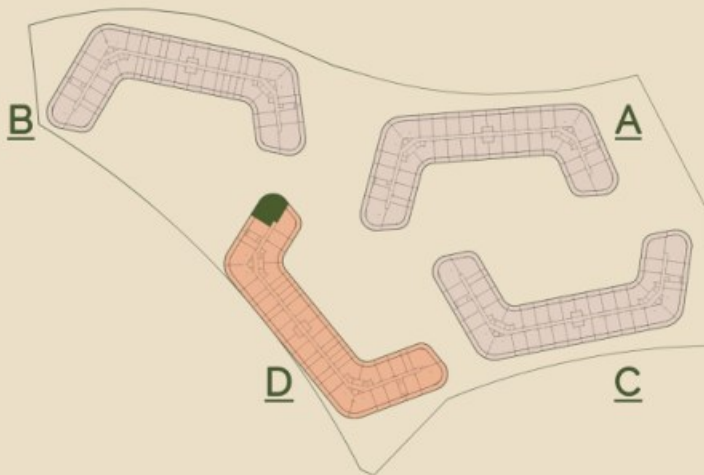

FLOOR PLANS

INDOOR AREA	1547.85 sq.ft
OUTDOOR AREA	693.95 sq.ft
TOTAL AREA	2241.80 sq.ft




Disclaimer: All dimensions are in imperial and metric, and measured from finish to finish excluding construction tolerances. 2. All materials, dimensions, and drawings are approximate only. 3. Information is subject to change without notice, at developer's absolute discretion. 4. Actual area may vary from the stated area. 5. Drawings not to scale. 6. All images used are for illustrative purposes only and do not represent the actual size, features, specifications, fittings, and furnishings. 7. The developer reserves the right to make revisions/ alterations, at its absolute discretion, without any liability whatsoever.

SAKURA GARDENS




TOWER D
Type: 3BHK - T09
Level: 5 floor

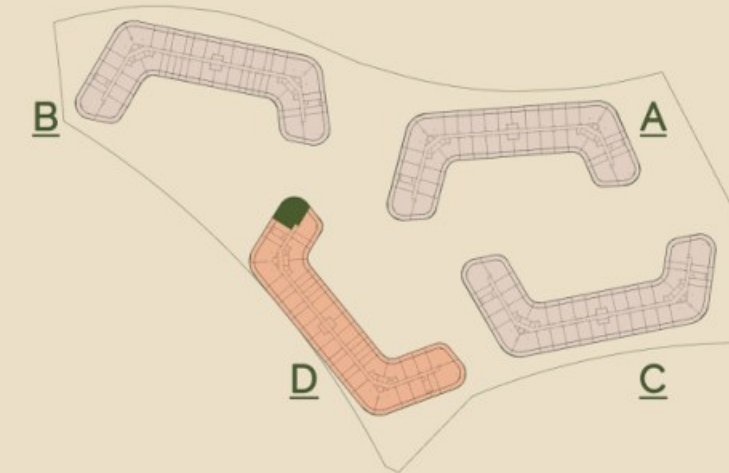

FLOOR PLANS

INDOOR AREA	1511.58 sq.ft
OUTDOOR AREA	681.25 sq.ft
TOTAL AREA	2192.83 sq.ft

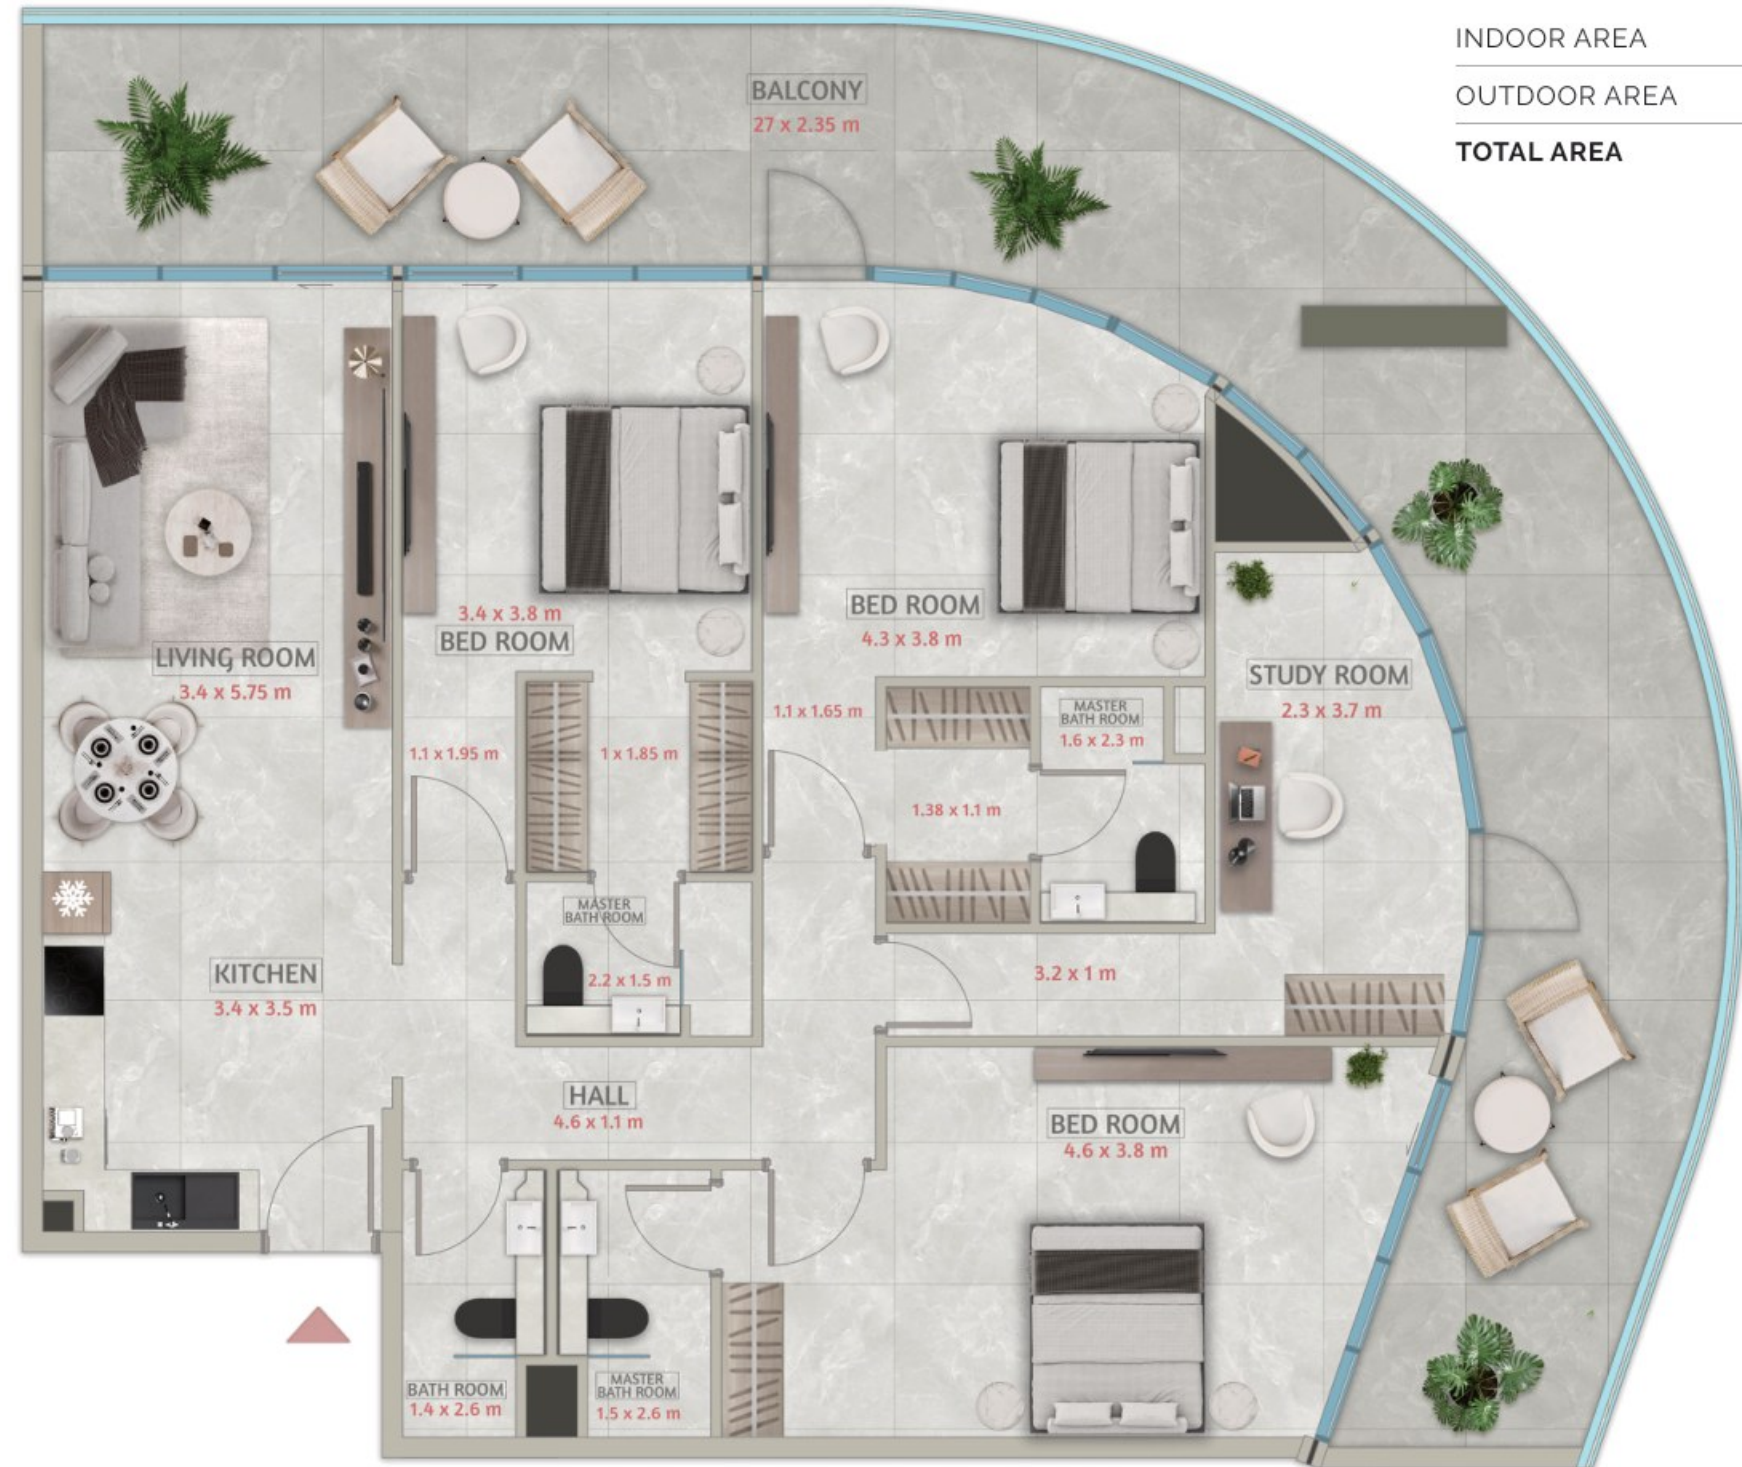


HRE
DEVELOPMENT
Building with Purpose

Disclaimer: All dimensions are in imperial and metric, and measured from finish to finish excluding construction tolerances. 2. All materials, dimensions, and drawings are approximate only. 3. Information is subject to change without notice, at developer's absolute discretion. 4. Actual area may vary from the stated area. 5. Drawings not to scale. 6. All images used are for illustrative purposes only and do not represent the actual size, features, specifications, fittings, and furnishings. z The developer reserves the right to make revisions/ alterations, at its absolute discretion, without any liability whatsoever.

SAKURA GARDENS



TOWER D
Type: 3BHK - T10
Level: 7 floor

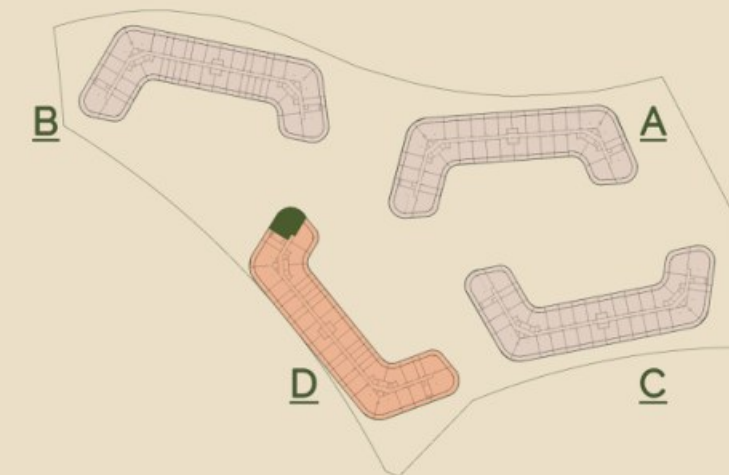

FLOOR PLANS

INDOOR AREA	1509.85 sq.ft
OUTDOOR AREA	730.12 sq.ft
TOTAL AREA	2239.97 sq.ft



HRE
DEVELOPMENT
Building with Purpose

Disclaimer: All dimensions are in imperial and metric, and measured from finish to finish excluding construction tolerances. 2. All materials, dimensions, and drawings are approximate only. 3. Information is subject to change without notice, at developer's absolute discretion. 4. Actual area may vary from the stated area. 5. Drawings not to scale. 6. All images used are for illustrative purposes only and do not represent the actual size, features, specifications, fittings, and furnishings. 7. The developer reserves the right to make revisions/ alterations, at its absolute discretion, without any liability whatsoever.