


SAKURA GARDENS

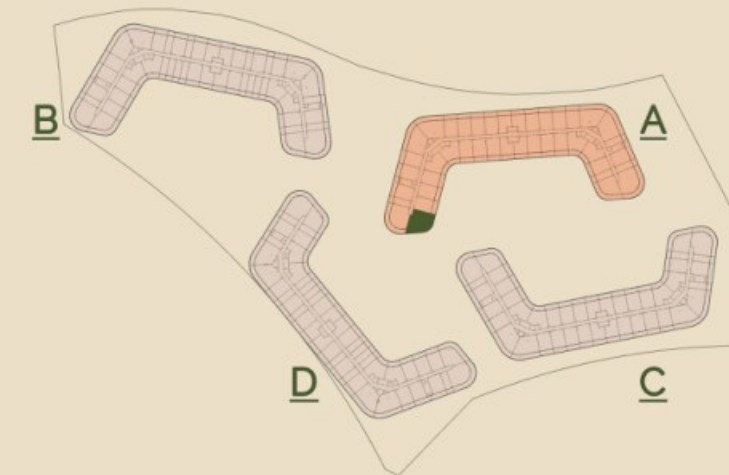

TOWER A
Type: 2BHK - T01
Level: 2 floor




INDOOR AREA	988.45 sq.ft
OUTDOOR AREA	542.61 sq.ft
TOTAL AREA	1531.06 sq.ft



SAKURA GARDENS



TOWER A
Type: 2BHK - T03
Level: 3 floor

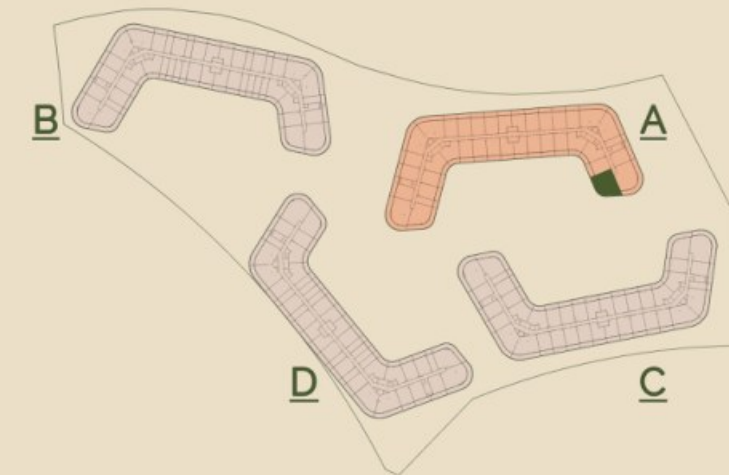


INDOOR AREA	1090.92 sq.ft
OUTDOOR AREA	1565.32 sq.ft
TOTAL AREA	1656.24 sq.ft



SAKURA GARDENS



TOWER A
Type: 2BHK - T04
Level: 3 floor

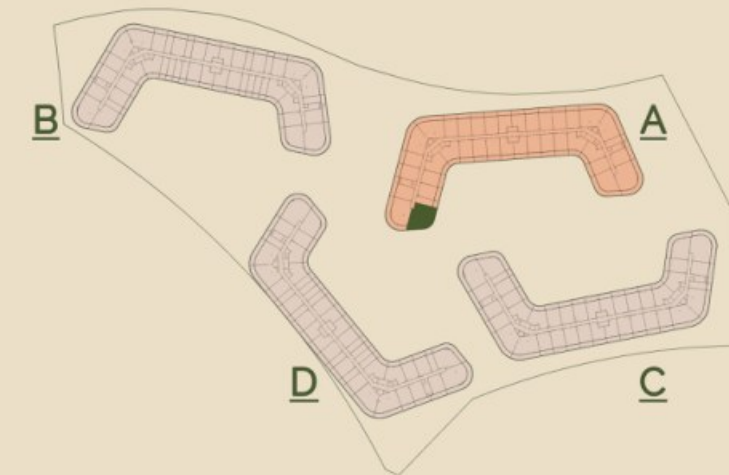

FLOOR PLANS


INDOOR AREA	1157.01 sq.ft
OUTDOOR AREA	587.92 sq.ft
TOTAL AREA	1744.93 sq.ft



SAKURA GARDENS



TOWER A
Type: **2BHK - T06**
Levels: 2-9 floors

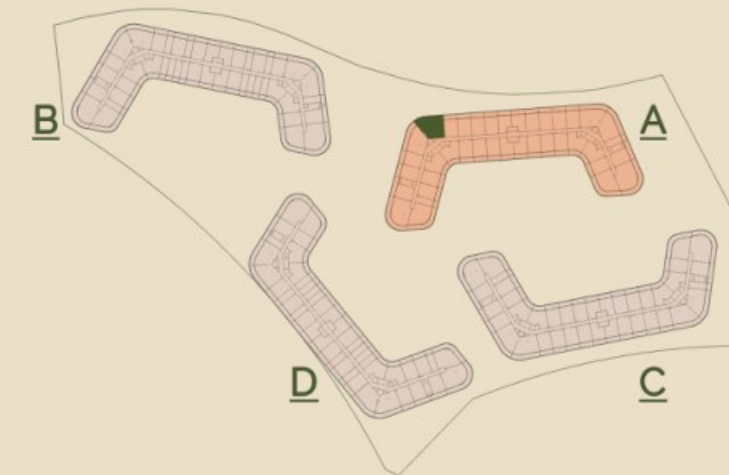

FLOOR PLANS




INDOOR AREA	1196.73 sq.ft
OUTDOOR AREA	425.5 sq.ft
TOTAL AREA	1622.22 sq.ft

SAKURA GARDENS



TOWER A
Type: **2BHK - T07**
Level: 8 floor

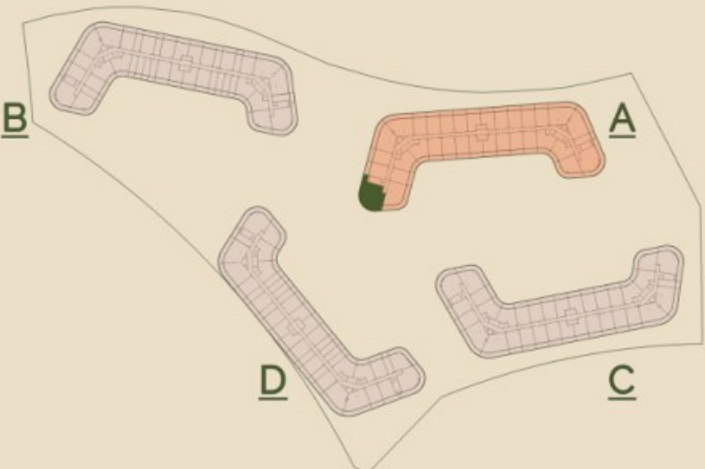

INDOOR AREA	1248.61 sq.ft
OUTDOOR AREA	733.99 sq.ft
TOTAL AREA	1982.60 sq.ft


Disclaimer: All dimensions are in imperial and metric, and measured from finish to finish excluding construction tolerances. 2. All materials, dimensions, and drawings are approximate only. 3. Information is subject to change without notice, at developer's absolute discretion. 4. Actual area may vary from the stated area. 5. Drawings not to scale. 6. All images used are for illustrative purposes only and do not represent the actual size, features, specifications, fittings, and furnishings. z The developer reserves the right to make revisions/ alterations, at its absolute discretion, without any liability whatsoever.

SAKURA

GARDENS



TOWER A
Type: 2BHK - T08
Level: 2 floor

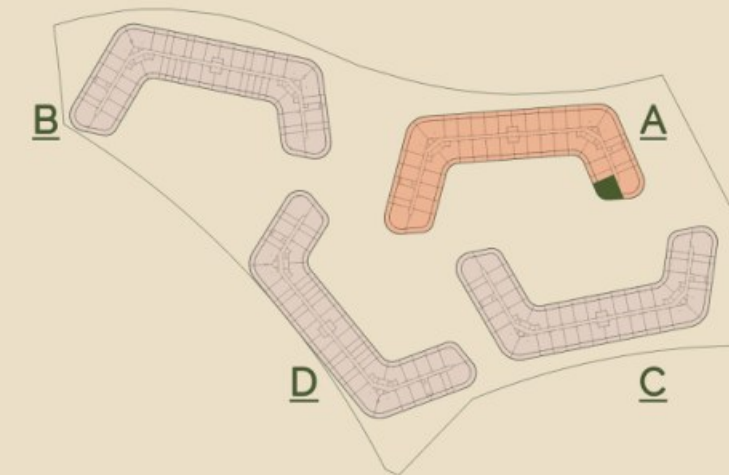


INDOOR AREA	921.82 sq.ft
OUTDOOR AREA	518.61 sq.ft
TOTAL AREA	1440.43 sq.ft



SAKURA GARDENS



TOWER A
Type: 2BHK - T09
Levels: 4,6 floors

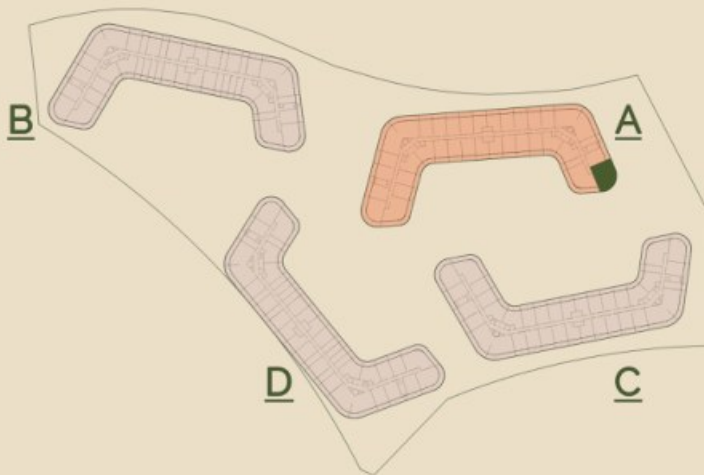

FLOOR PLANS


INDOOR AREA	1149.69 sq.ft
OUTDOOR AREA	578.56 sq.ft
TOTAL AREA	1728.25 sq.ft




SAKURA GARDENS



TOWER A
Type: 2BHK - T10
Levels: 4,6 floors

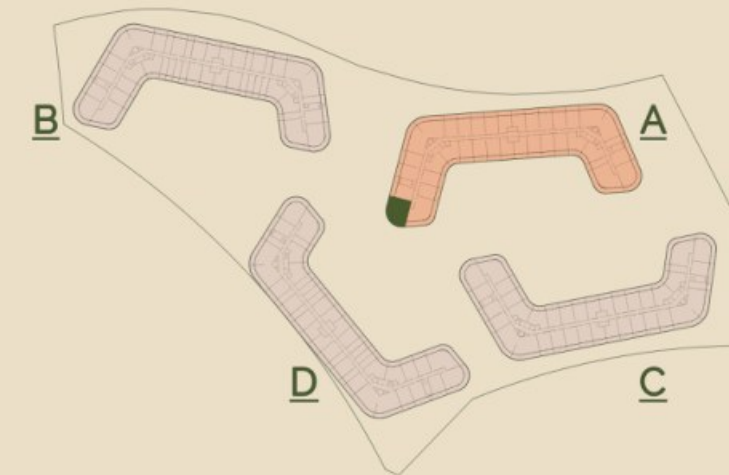


INDOOR AREA	1112.13 sq.ft
OUTDOOR AREA	587.17 sq.ft
TOTAL AREA	1699.30 sq.ft

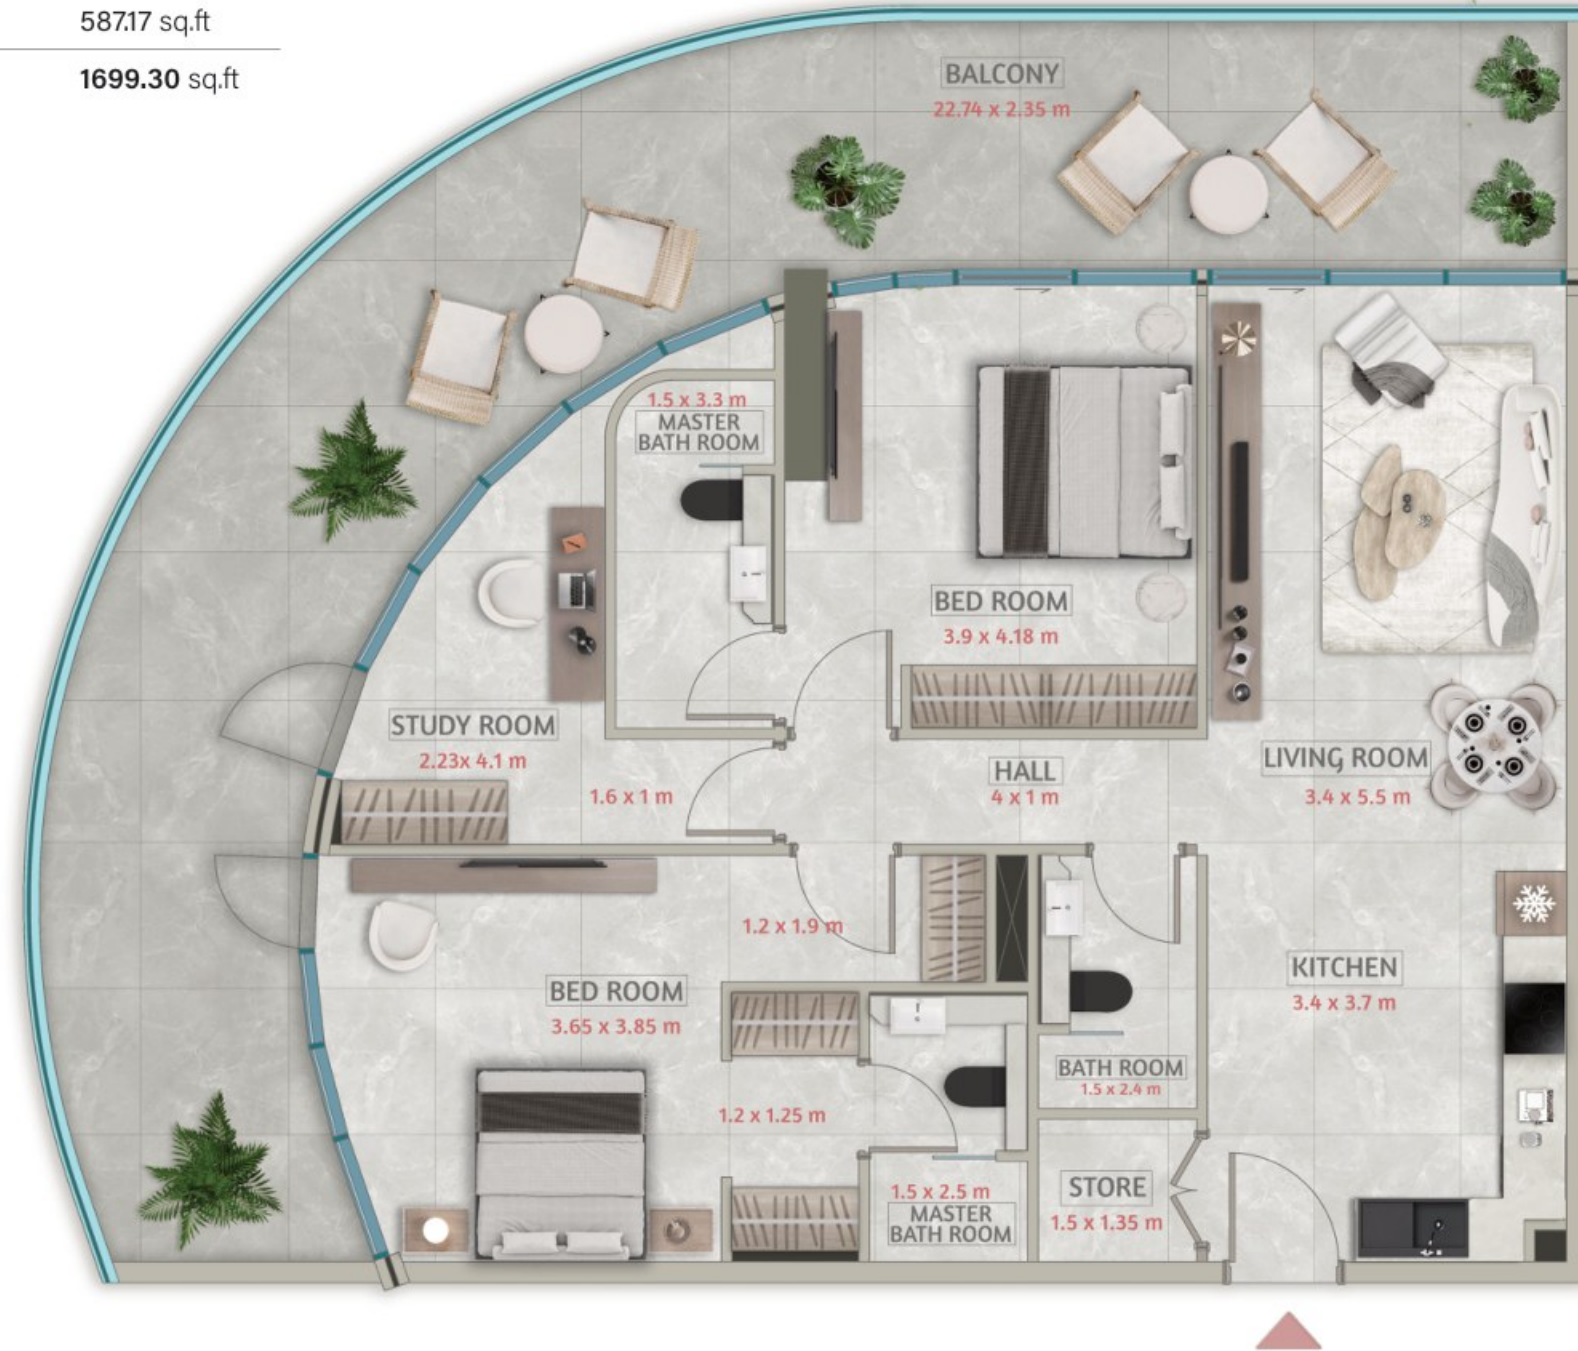


SAKURA GARDENS



TOWER A
Type: **2BHK - T11**
Level: 5 floor

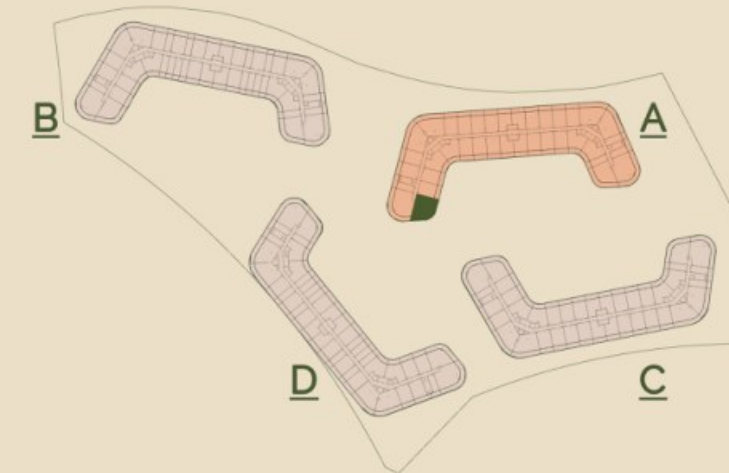


INDOOR AREA	1063.15 sq.ft
OUTDOOR AREA	560.69 sq.ft
TOTAL AREA	1623.84 sq.ft

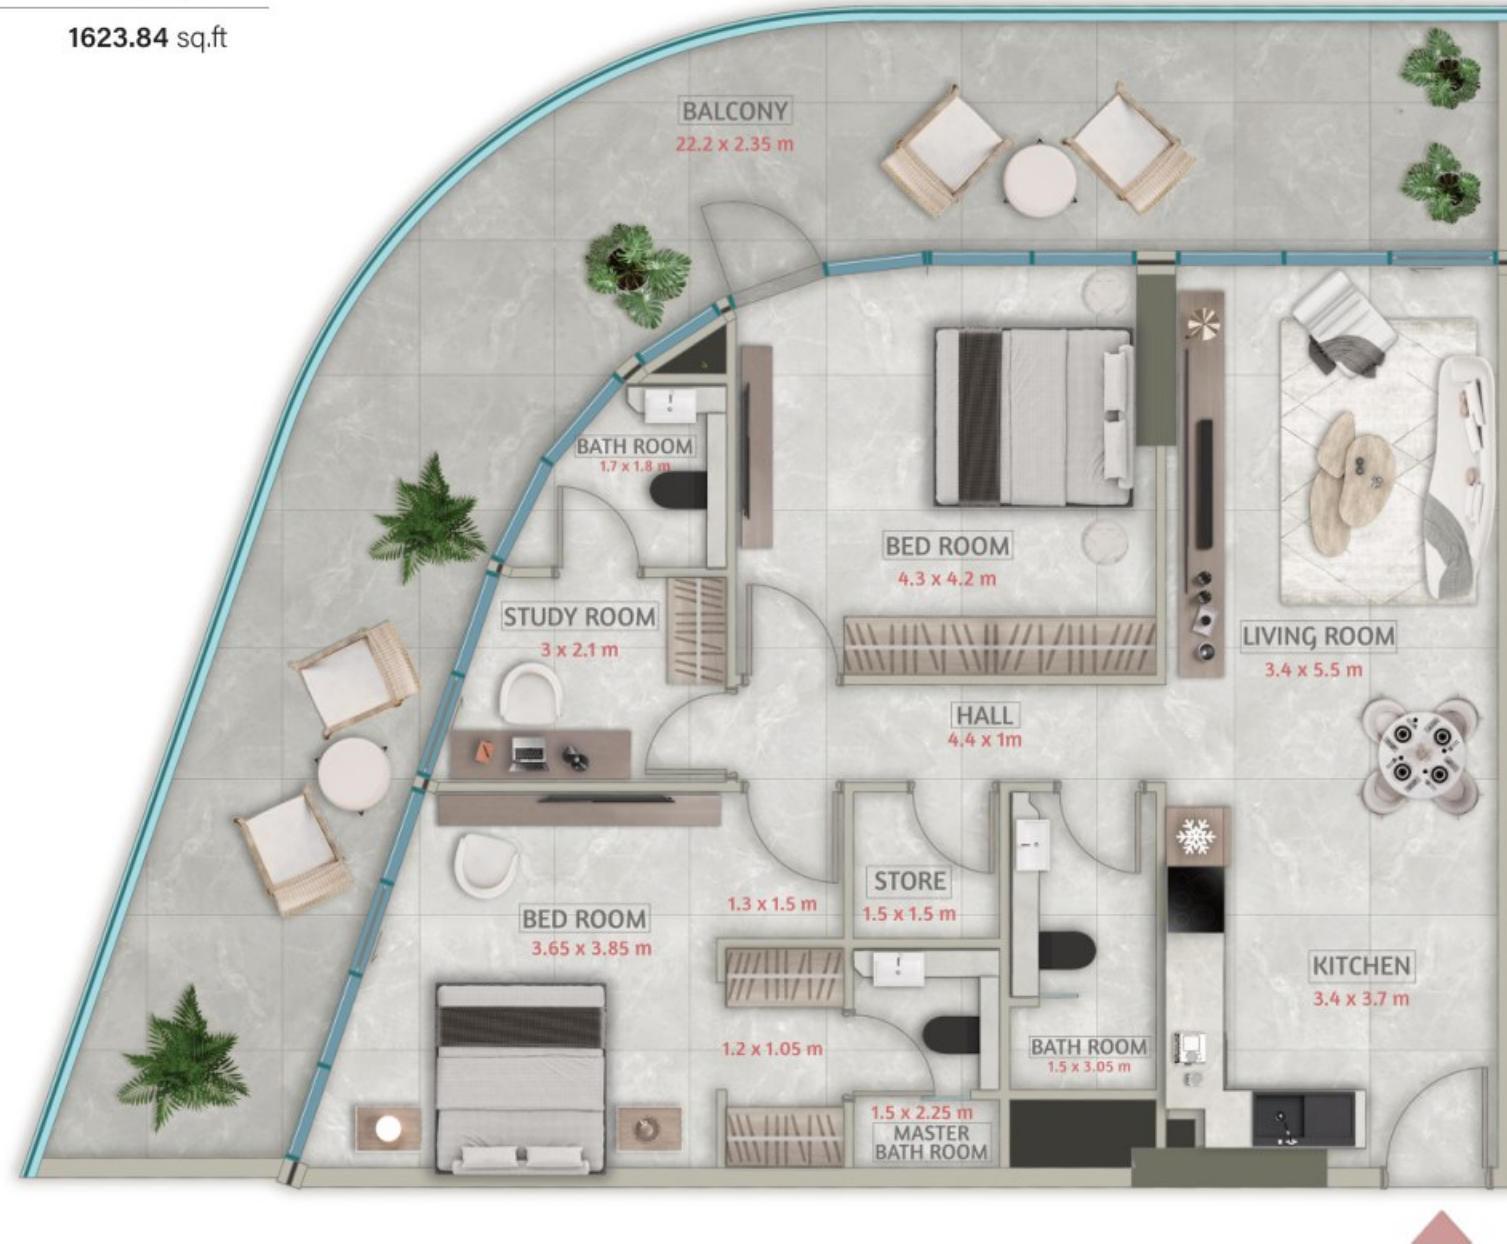

SAKURA GARDENS



TOWER A
Type: 2BHK - T12
Level: 7 floor

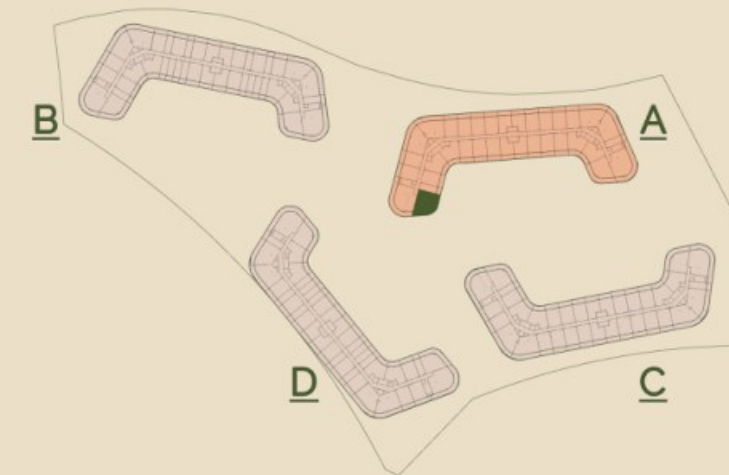

FLOOR PLANS


INDOOR AREA	1051.1 sq.ft
OUTDOOR AREA	558 sq.ft
TOTAL AREA	1609.10 sq.ft



SAKURA GARDENS



TOWER D
Type: 2BHK - T01
Level : 2 floor

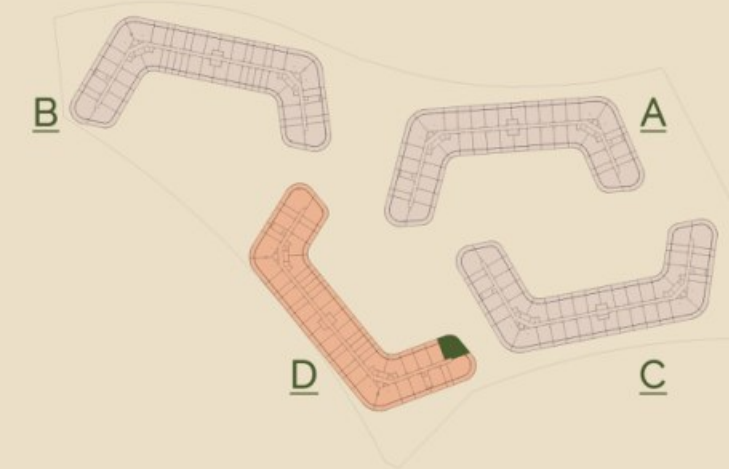


INDOOR AREA	988.67 sq.ft
OUTDOOR AREA	542.5 sq.ft
TOTAL AREA	1531.17 sq.ft



SAKURA GARDENS



TOWER D
Type: **2BHK - T02**
Level : 1 floor

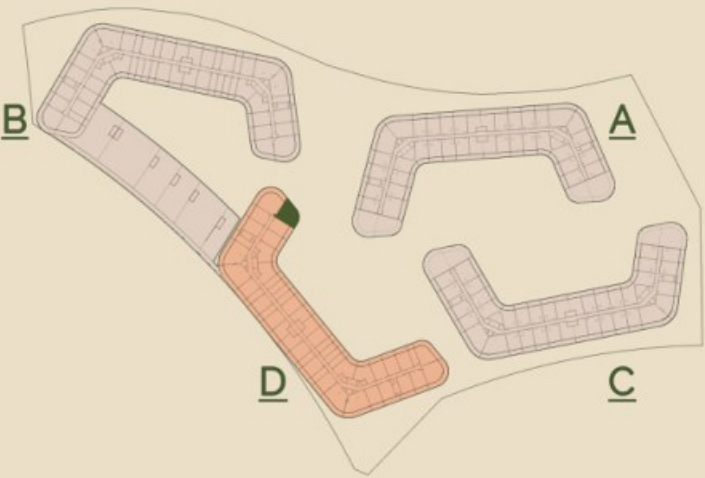

FLOOR PLANS

INDOOR AREA	747.34 sq.ft
OUTDOOR AREA	471.35 sq.ft
TOTAL AREA	1218.69 sq.ft




Disclaimer: All dimensions are in imperial and metric, and measured from finish to finish excluding construction tolerances. 2. All materials, dimensions, and drawings are approximate only. 3. Information is subject to change without notice, at developer's absolute discretion. 4. Actual area may vary from the stated area. 5. Drawings not to scale. 6. All images used are for illustrative purposes only and do not represent the actual size, features, specifications, fittings, and furnishings. z The developer reserves the right to make revisions/ alterations, at its absolute discretion, without any liability whatsoever.

SAKURA GARDENS



TOWER D
Type: 2BHK - T03
Level : 3 floor

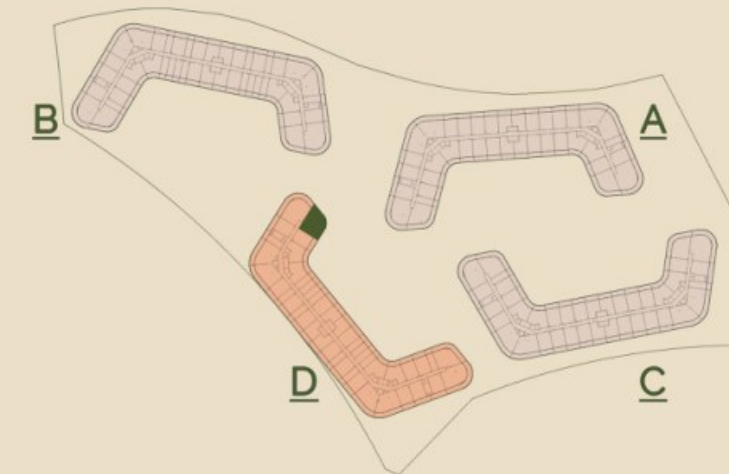


INDOOR AREA	1096.95 sq.ft
OUTDOOR AREA	566.61 sq.ft
TOTAL AREA	1663.56 sq.ft



SAKURA GARDENS



TOWER D
Type: 2BHK - T04
Level : 3 floor

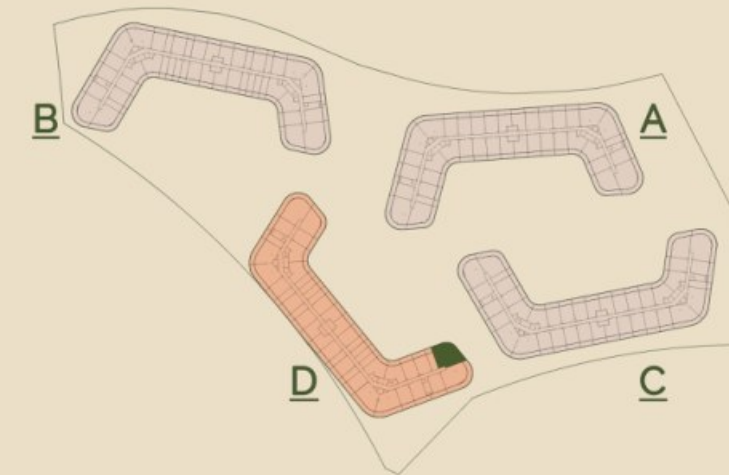

FLOOR PLANS


INDOOR AREA	1154.75 sq.ft
OUTDOOR AREA	592.45 sq.ft
TOTAL AREA	1747.20 sq.ft



SAKURA GARDENS



TOWER D
Type: 2BHK - T05
Level : 1 floor

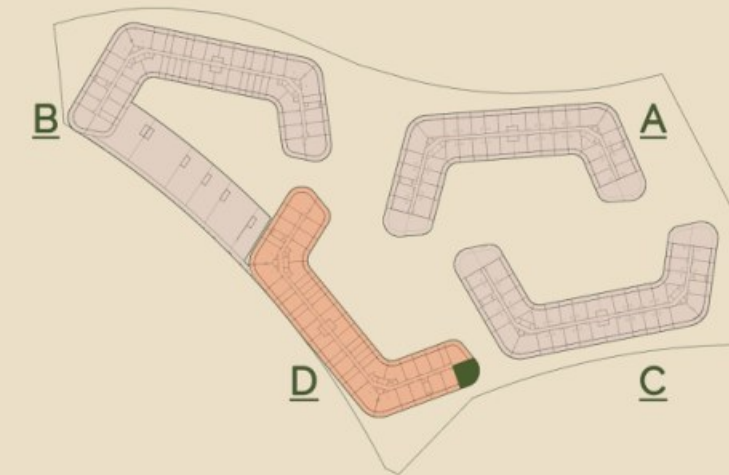

FLOOR PLANS

INDOOR AREA	1060.03 sq.ft
OUTDOOR AREA	577.38 sq.ft
TOTAL AREA	1637.41 sq.ft




Disclaimer: All dimensions are in imperial and metric, and measured from finish to finish excluding construction tolerances. 2. All materials, dimensions, and drawings are approximate only. 3. Information is subject to change without notice, at developer's absolute discretion. 4. Actual area may vary from the stated area. 5. Drawings not to scale. 6. All images used are for illustrative purposes only and do not represent the actual size, features, specifications, fittings, and furnishings. 7. The developer reserves the right to make revisions/alterations, at its absolute discretion, without any liability whatsoever.

SAKURA GARDENS



TOWER D
Type: **2BHK - T06**
Levels : 1 - 9 floors

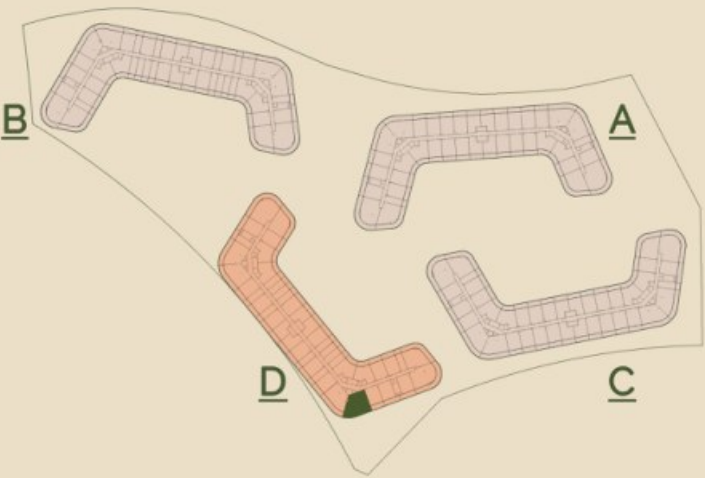

FLOOR PLANS



INDOOR AREA	1196.73 sq.ft
OUTDOOR AREA	425.39 sq.ft
TOTAL AREA	1622.12 sq.ft




Disclaimer: All dimensions are in imperial and metric, and measured from finish to finish excluding construction tolerances. 2. All materials, dimensions, and drawings are approximate only. 3. Information is subject to change without notice, at developer's absolute discretion. 4. Actual area may vary from the stated area. 5. Drawings not to scale. 6. All images used are for illustrative purposes only and do not represent the actual size, features, specifications, fittings, and furnishings. z The developer reserves the right to make revisions/ alterations, at its absolute discretion, without any liability whatsoever.

SAKURA GARDENS



TOWER D
Type: **2BHK - T07**
Level : 8 floor

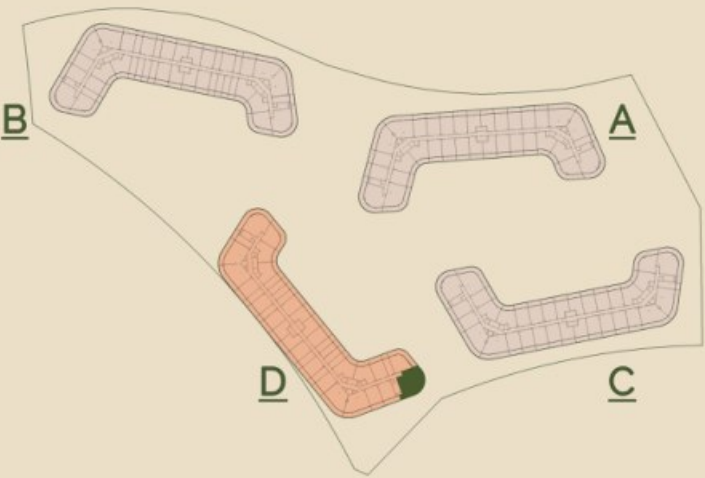

FLOOR PLANS




INDOOR AREA	1252.27 sq.ft
OUTDOOR AREA	677.7 sq.ft
TOTAL AREA	1929.97 sq.ft

Disclaimer: All dimensions are in imperial and metric, and measured from finish to finish excluding construction tolerances. 2. All materials, dimensions, and drawings are approximate only. 3. Information is subject to change without notice, at developer's absolute discretion. 4. Actual area may vary from the stated area. 5. Drawings not to scale. 6. All images used are for illustrative purposes only and do not represent the actual size, features, specifications, fittings, and furnishings. z The developer reserves che right co make revisions/ alceracions, at it's absolute discretion. without any liability whatsoever.

SAKURA GARDENS



TOWER D
Type: 2BHK - T08
Level : 2 floor

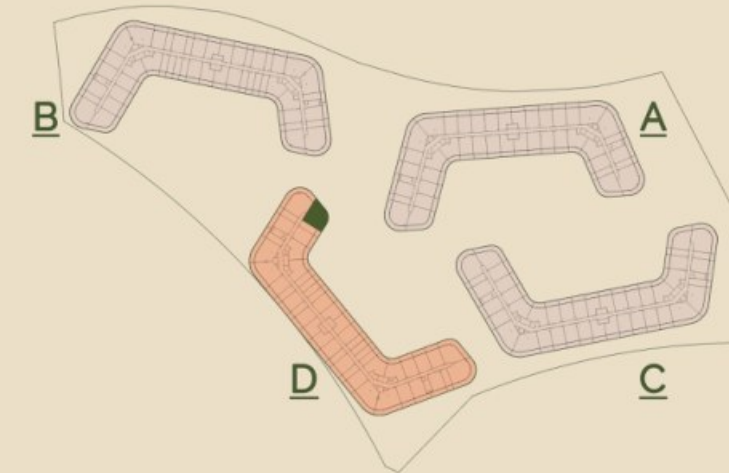


INDOOR AREA	921.82 sq.ft
OUTDOOR AREA	521.19 sq.ft
TOTAL AREA	1443.01 sq.ft



SAKURA GARDENS



TOWER D
Type: 2BHK - T09
Levels: 4,6 floors

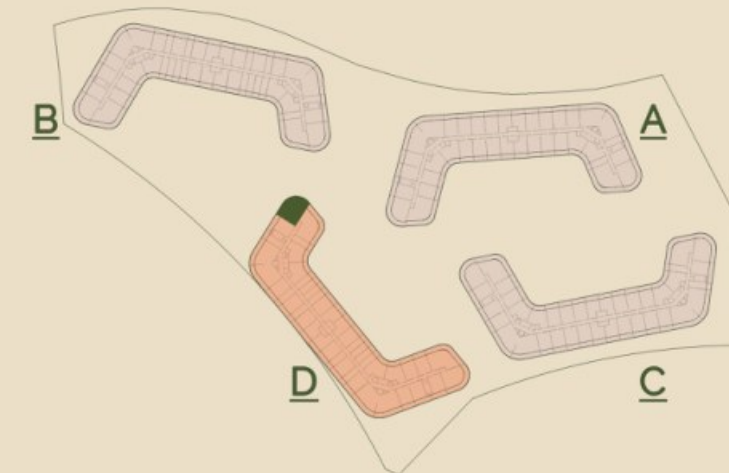


INDOOR AREA	1149.26 sq.ft
OUTDOOR AREA	580.61 sq.ft
TOTAL AREA	1729.87 sq.ft

SAKURA GARDENS



TOWER D
Type: 2BHK - T10
Levels: 4,6 floors

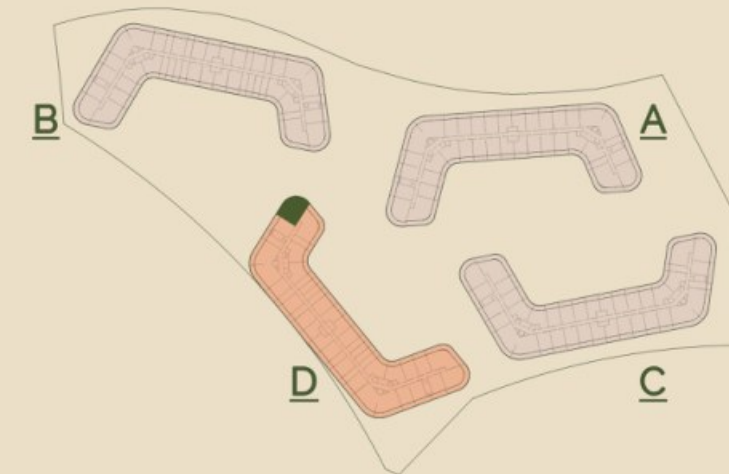


INDOOR AREA	1117.83 sq.ft
OUTDOOR AREA	587.39 sq.ft
TOTAL AREA	1705.22 sq.ft



SAKURA GARDENS




TOWER D
Type: 2BHK - T11
Level: 5 floor

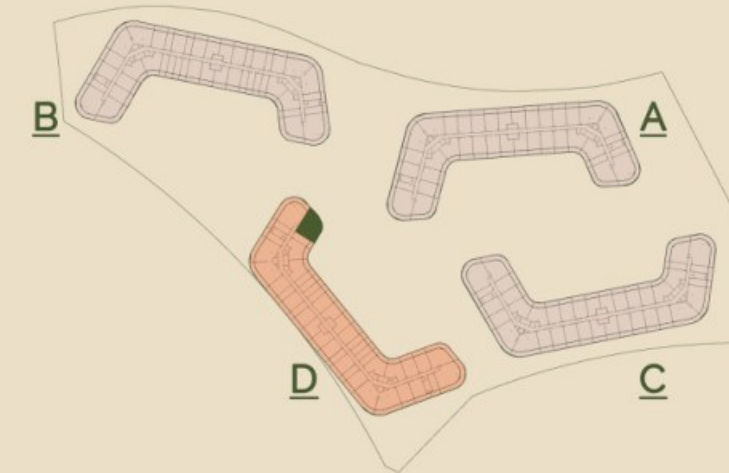

FLOOR PLANS


INDOOR AREA	1062.83 sq.ft
OUTDOOR AREA	564.03 sq.ft
TOTAL AREA	1626.86 sq.ft

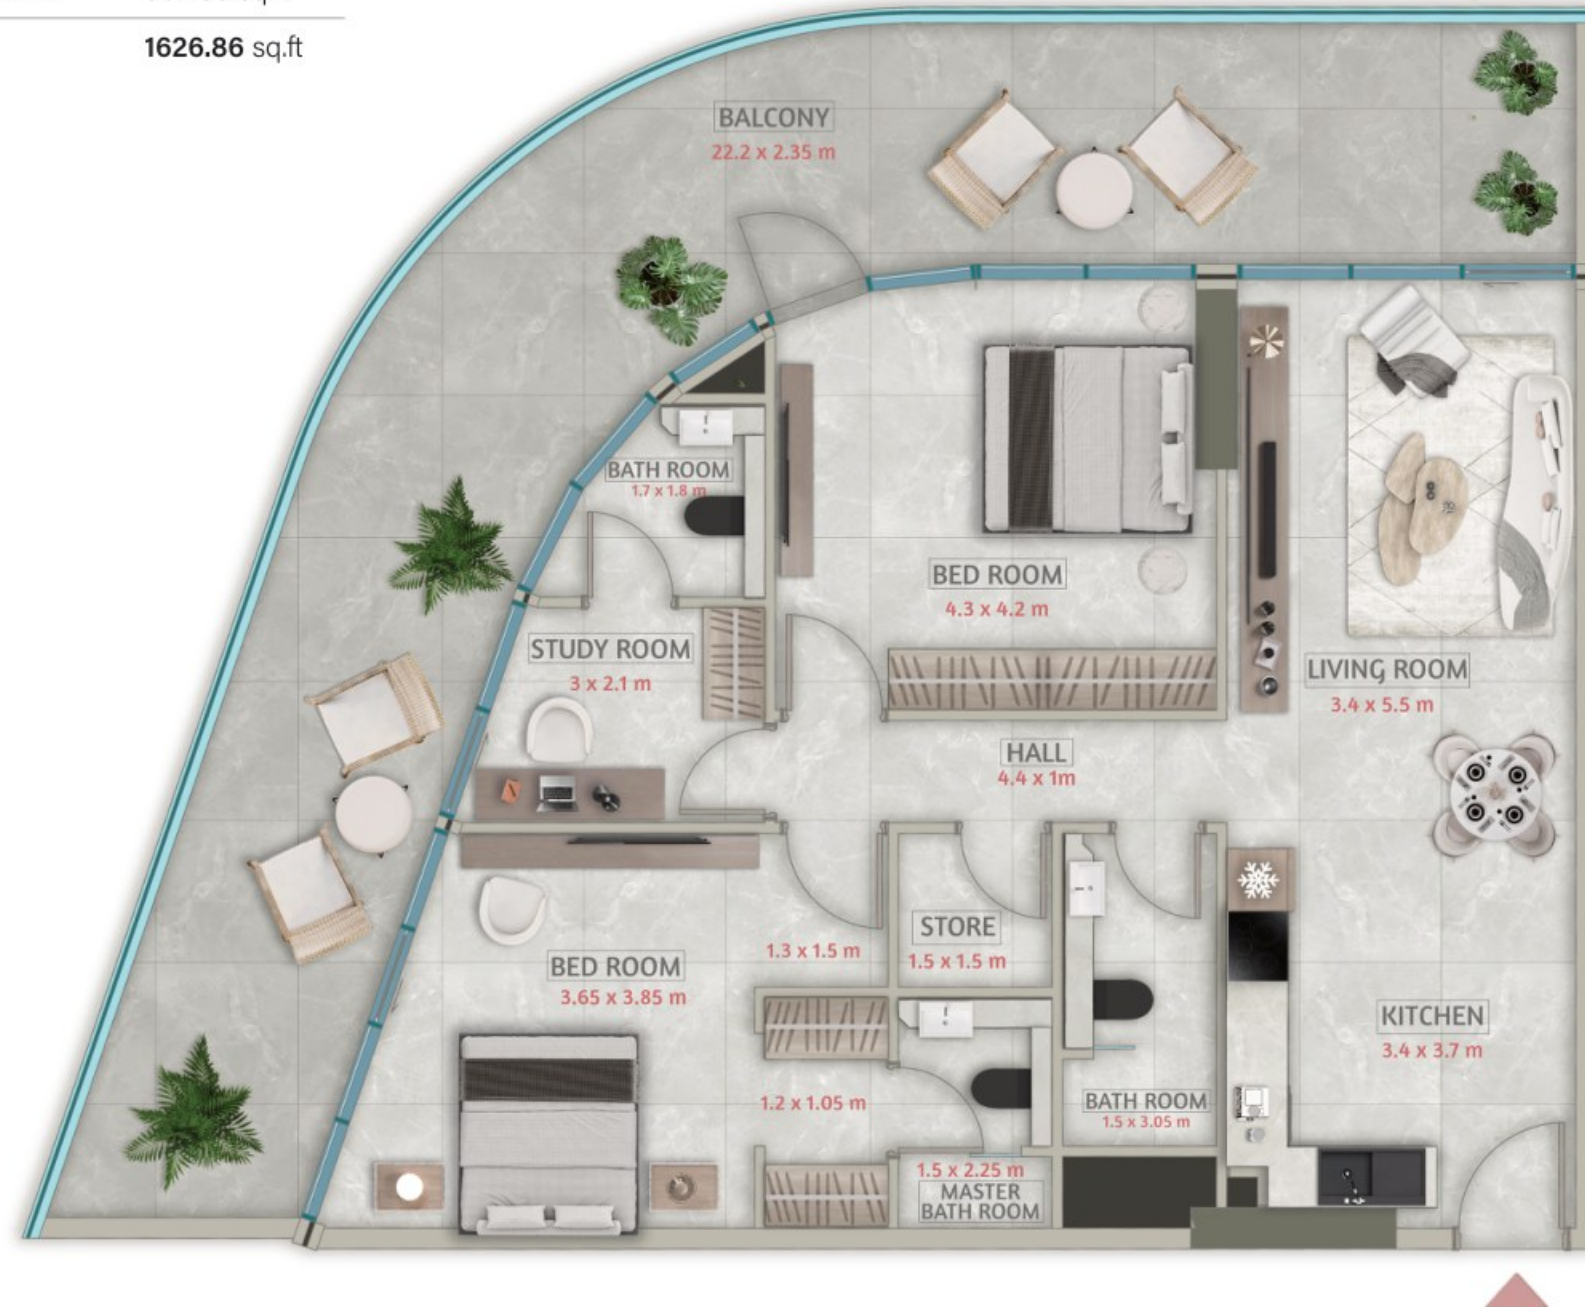

SAKURA GARDENS



TOWER D
Type: **2BHK - T12**
Level: 7 floor

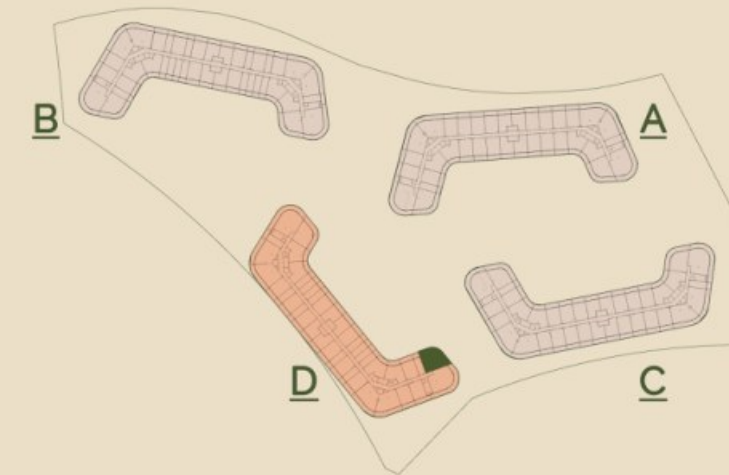

FLOOR PLANS

INDOOR AREA	1051.42 sq.ft
OUTDOOR AREA	559.29 sq.ft
TOTAL AREA	1610.71 sq.ft



HRE
DEVELOPMENT
Building with Purpose

Disclaimer: All dimensions are in imperial and metric, and measured from finish to finish excluding construction tolerances. 2. All materials, dimensions, and drawings are approximate only. 3. Information is subject to change without notice, at developer's absolute discretion. 4. Actual area may vary from the stated area. 5. Drawings not to scale. 6. All images used are for illustrative purposes only and do not represent the actual size, features, specifications, fittings, and furnishings. z The developer reserves the right to make revisions/ alterations, at its absolute discretion, without any liability whatsoever.